



SHOWCASE HOME BUILDERS
 COMMERCIAL GRADING PLAN
 1145 ROANOKE ST.
 TOWN OF CHRISTIANSBURG, VIRGINIA

FINAL GRADING & PERMANENT
 STABILIZATION PLAN

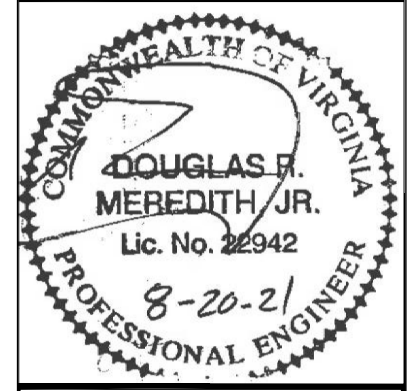


Drawn By MCP
 Checked By DRM
 Drawing 4572A
 Commission No. 4572A

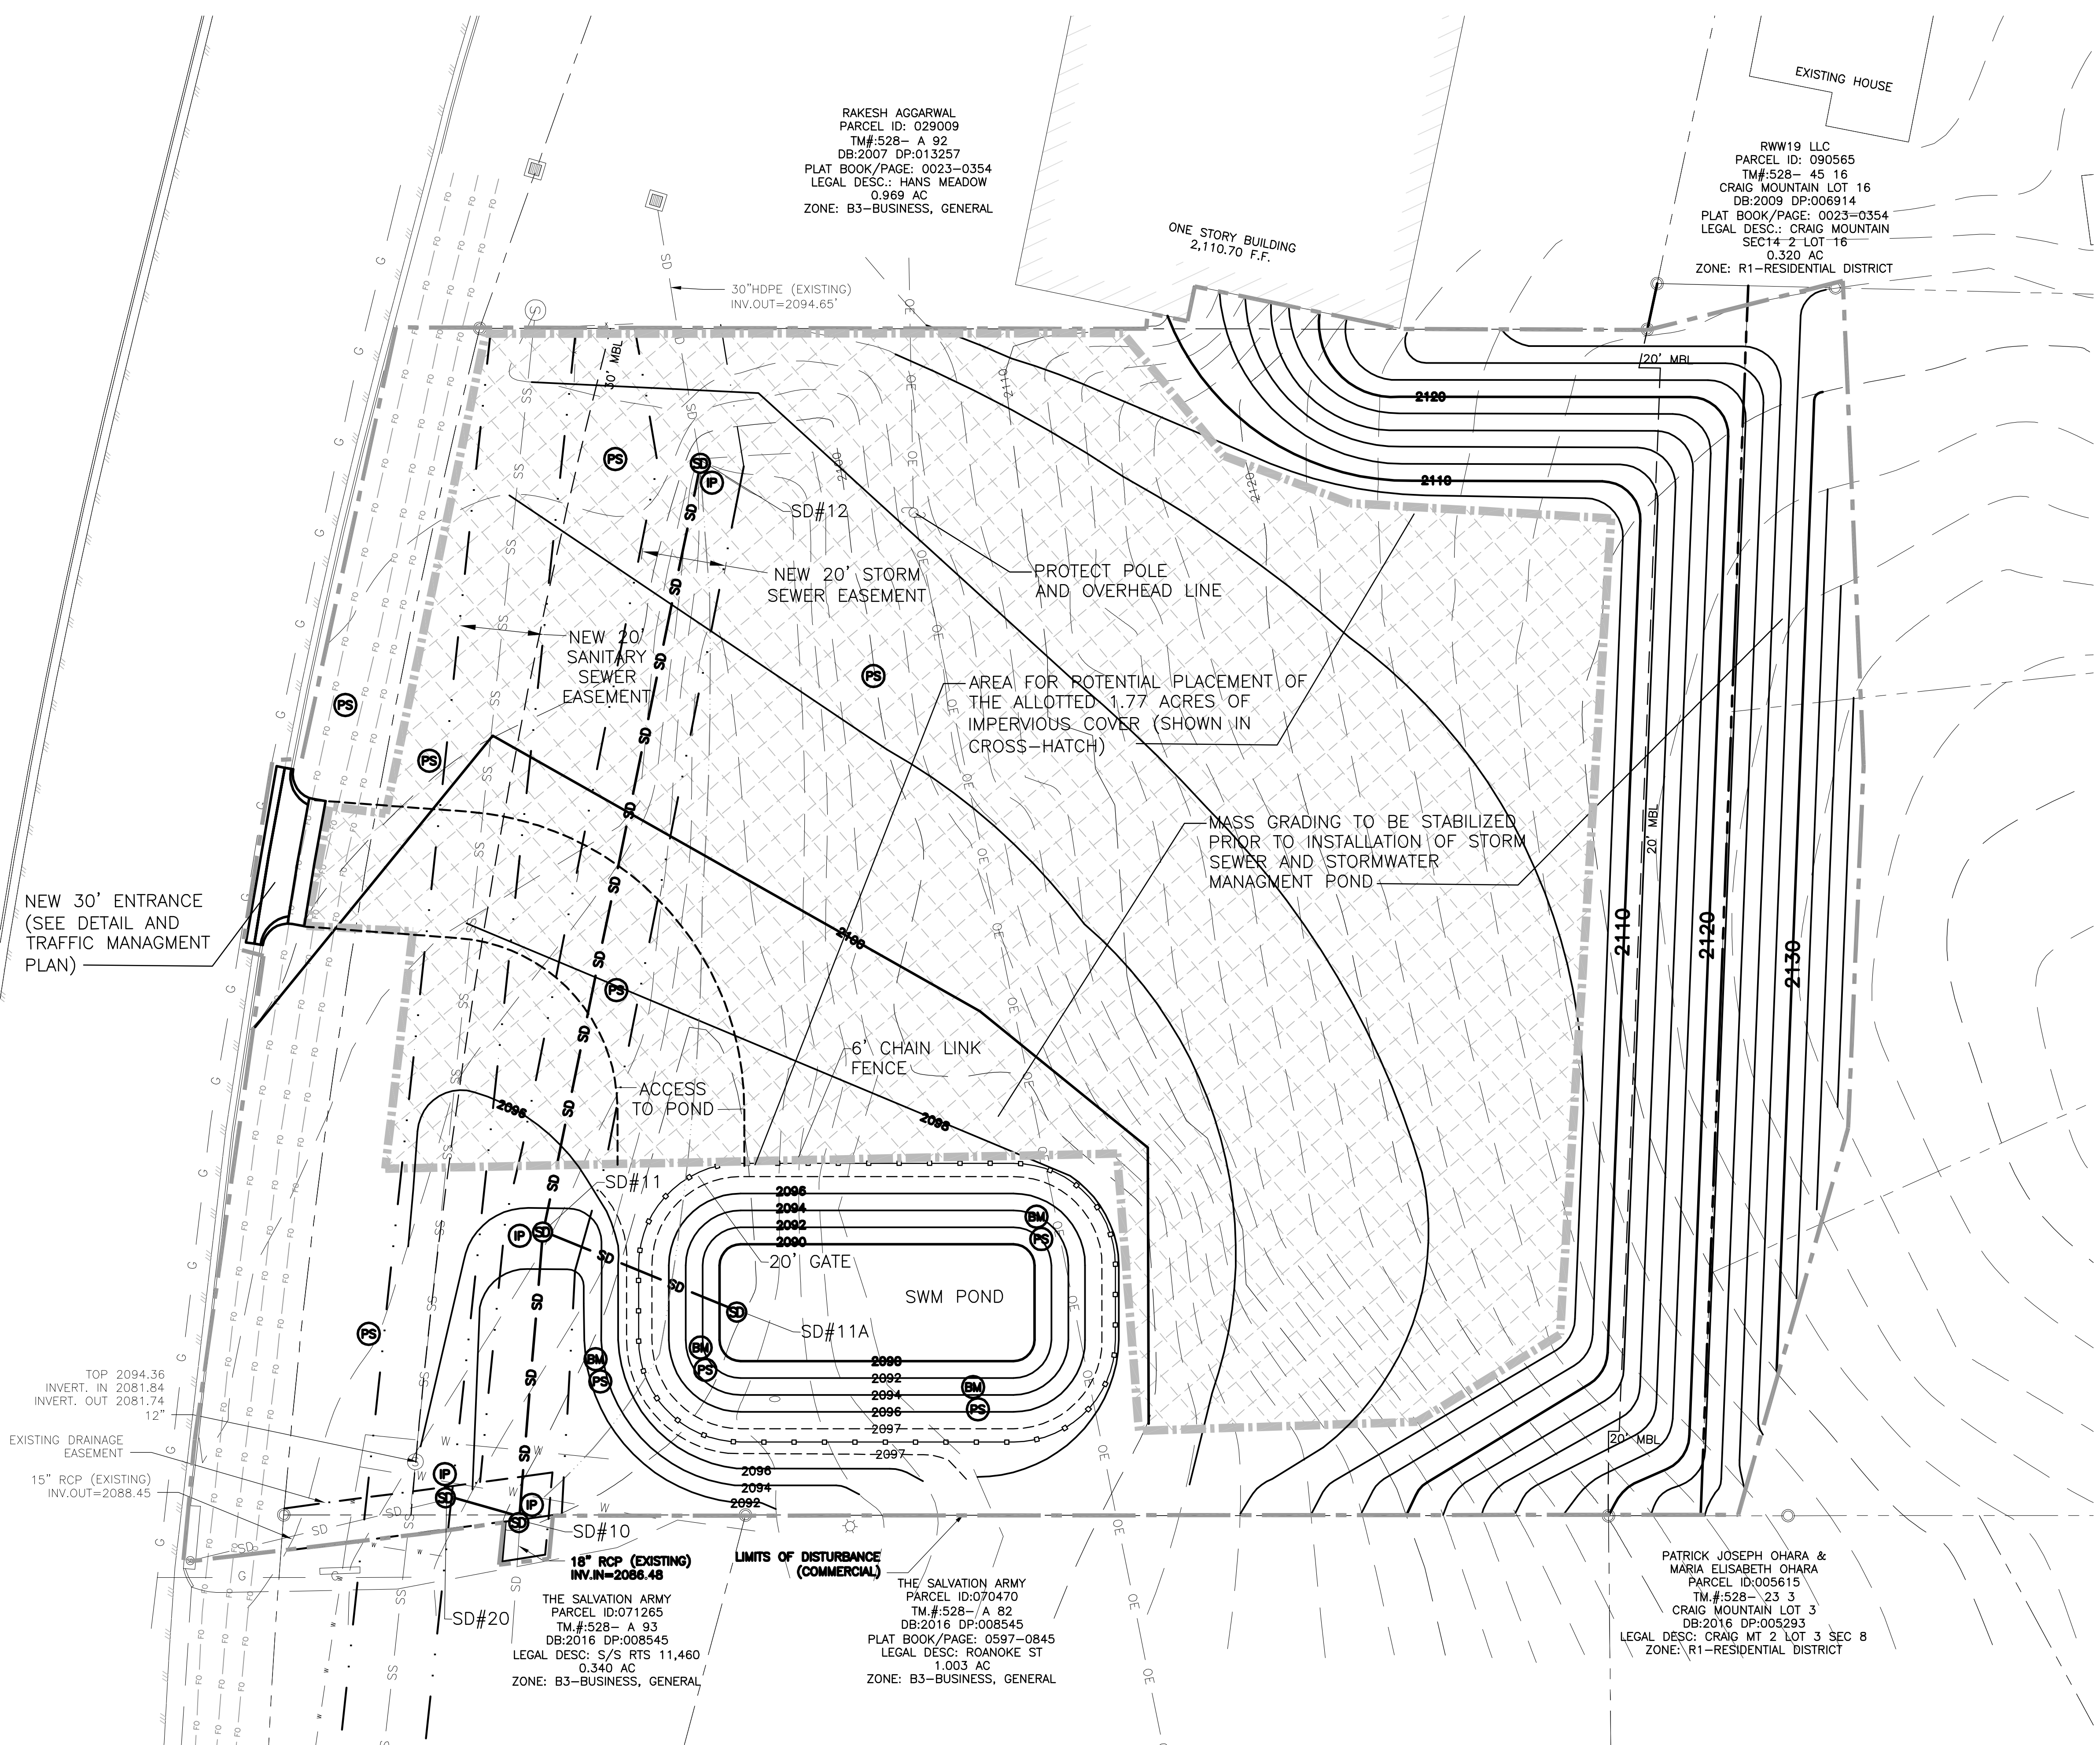

E&S LEGEND

- 3.02 CONSTRUCTION ENTRANCE
- 3.05 SILT FENCE
- 3.31 TEMPORARY SEEDING
- 3.32 PERMANENT SEEDING
- 3.35 MULCHING

GRAPHIC SCALE

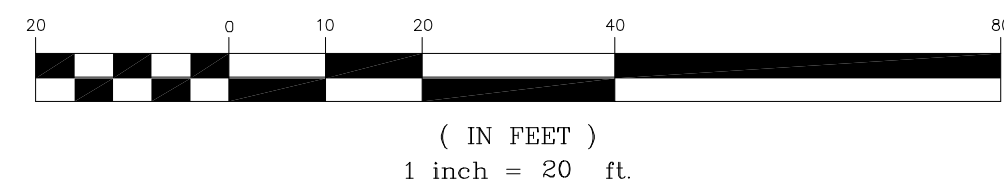

APPROVED: Engineering _____ Date _____

APPROVED: Planning _____ Date _____

P:\V\0819\4572A\02-18_Showcase.swg 1145 Roanoke Street Commercial SWA\CA\4572A.dwg PLOTTED: 11/18/2018 11:01 AM