


SHOWCASE HOME BUILDERS  
 COMMERCIAL GRADING PLAN  
 1145 ROANOKE ST.  
 TOWN OF CHRISTIANSBURG, VIRGINIA


No.	Date	Description	By



Drawn By	MCP
Checked By	DRM
Drawing	4572A
Commission No.	4572A

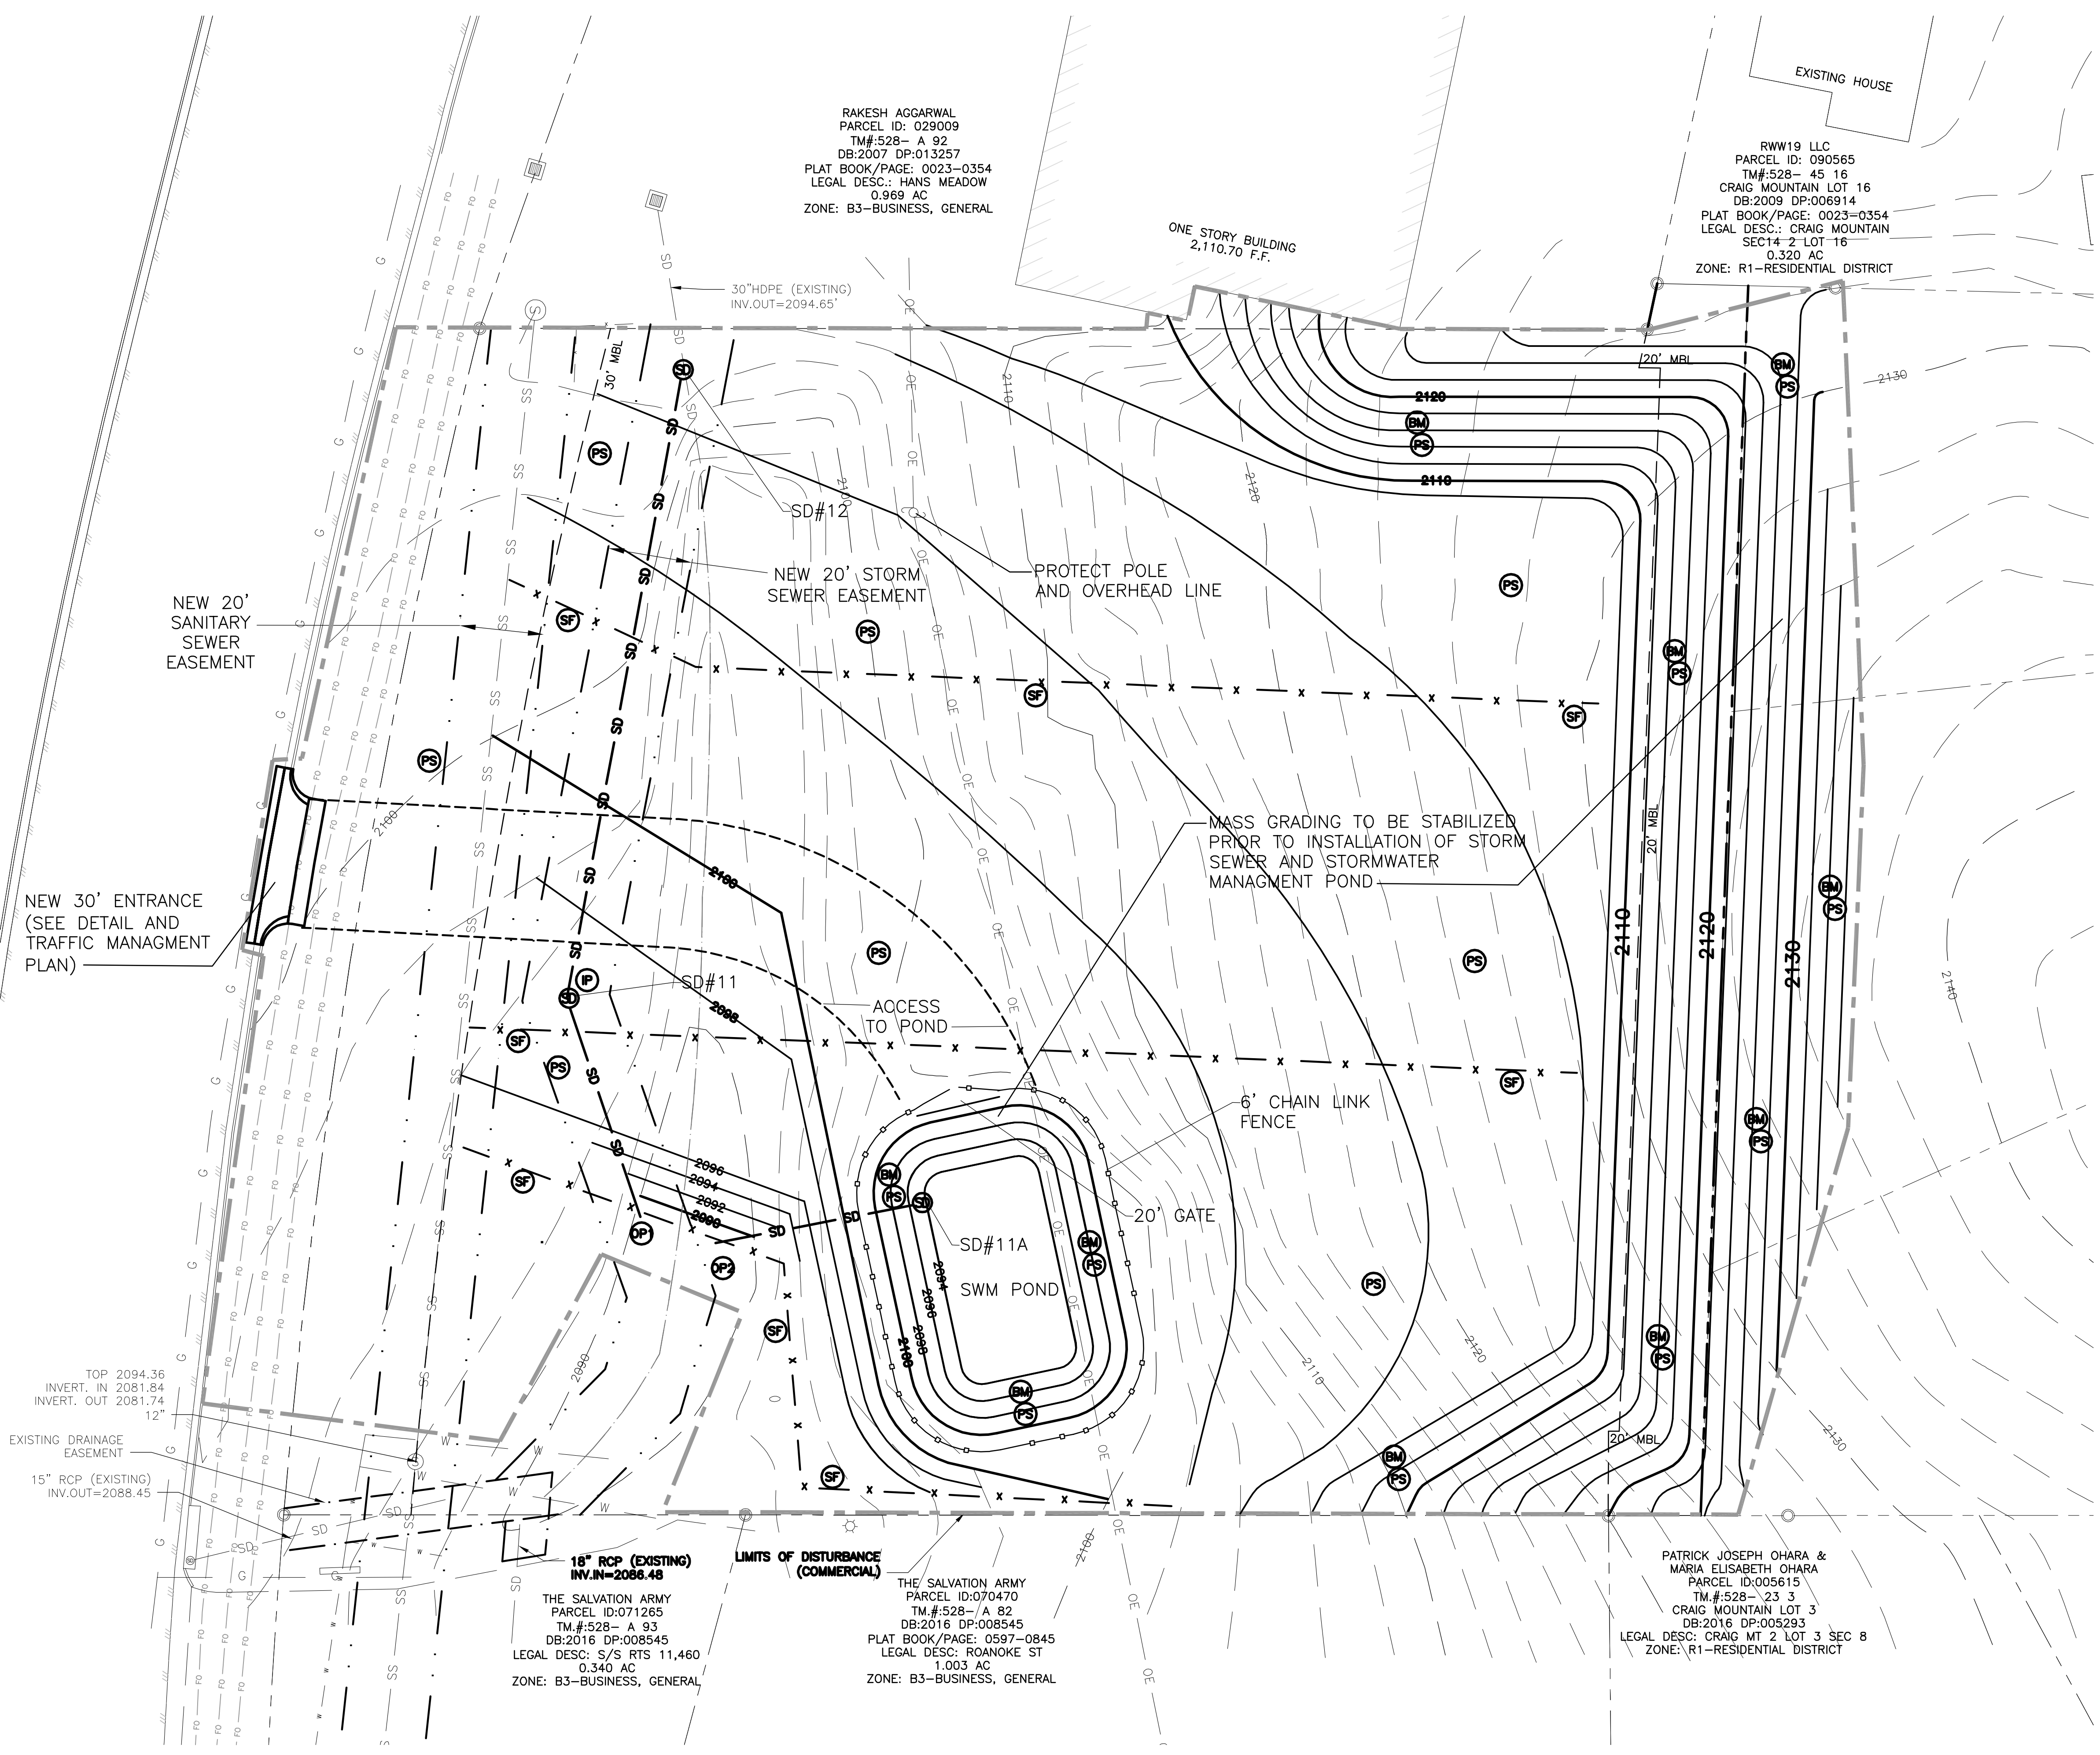

- E&S LEGEND**
- 3.02 CONSTRUCTION ENTRANCE
  - 3.05 SILT FENCE
  - 3.31 TEMPORARY SEEDING
  - 3.32 PERMANENT SEEDING
  - 3.35 MULCHING

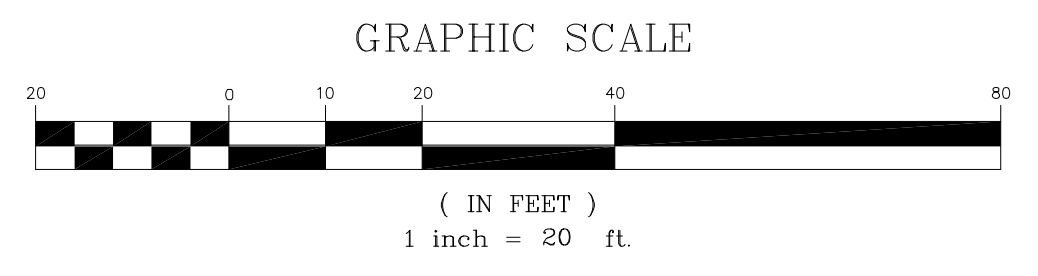

APPROVED: Engineering \_\_\_\_\_ Date \_\_\_\_\_

APPROVED: Planning \_\_\_\_\_ Date \_\_\_\_\_

P:\V\08195A\4572A-02-18\_Showcase.com\_R145\_Showcase.dwg 11/14/2018 11:01 AM