


- NOTES:
1. THE TOWN WILL REPLACE THE EXISTING SERVICE LINE THROUGH THE CUL-DE-SAC BACK TO THE 6" MAIN WITH A 1" SERVICE LINE TO FEED BOTH LOTS WITH A NEW DOUBLE SETTER, AT THE OWNER'S EXPENSE.
  2. THE TOWN WILL PULL THE METER (LOCATED INSIDE THE DRIVEWAY LOOP) FROM THE EXISTING LOCATION AND THE OWNER WILL RECONNECT THE SERVICE. THE TOWN SHALL PROVIDE A STUB FOR THE OWNER TO RECONNECT.
  3. THE OWNER SHALL CONNECT TO THE EXISTING MANHOLE WHICH HAS A STUBOUT ALREADY IN PLACE.
  4. THE OWNER SHALL INSTALL THE 8" SEWER LINE FROM THE EXISTING MANHOLE TO THE NEW MANHOLE IN THE CUL-DE-SAC, INSTALL THE 6" SANITARY LATERALS TO THE R/W LINE, AND INSTALL CLEANOUTS AT THE PROPERTY LINE.
  5. REFER TO THE BOUNDARY LINE ADJUSTMENT PLAT FOR ADDITIONAL INFORMATION ON THE EXISTING PROPERTY LINES, ADJUSTED PROPERTY LINES AND EASEMENTS.
  6. ALL WORK SHALL BE DONE IN ACCORDANCE WITH TOWN OF CHRISTIANBURG STANDARDS.

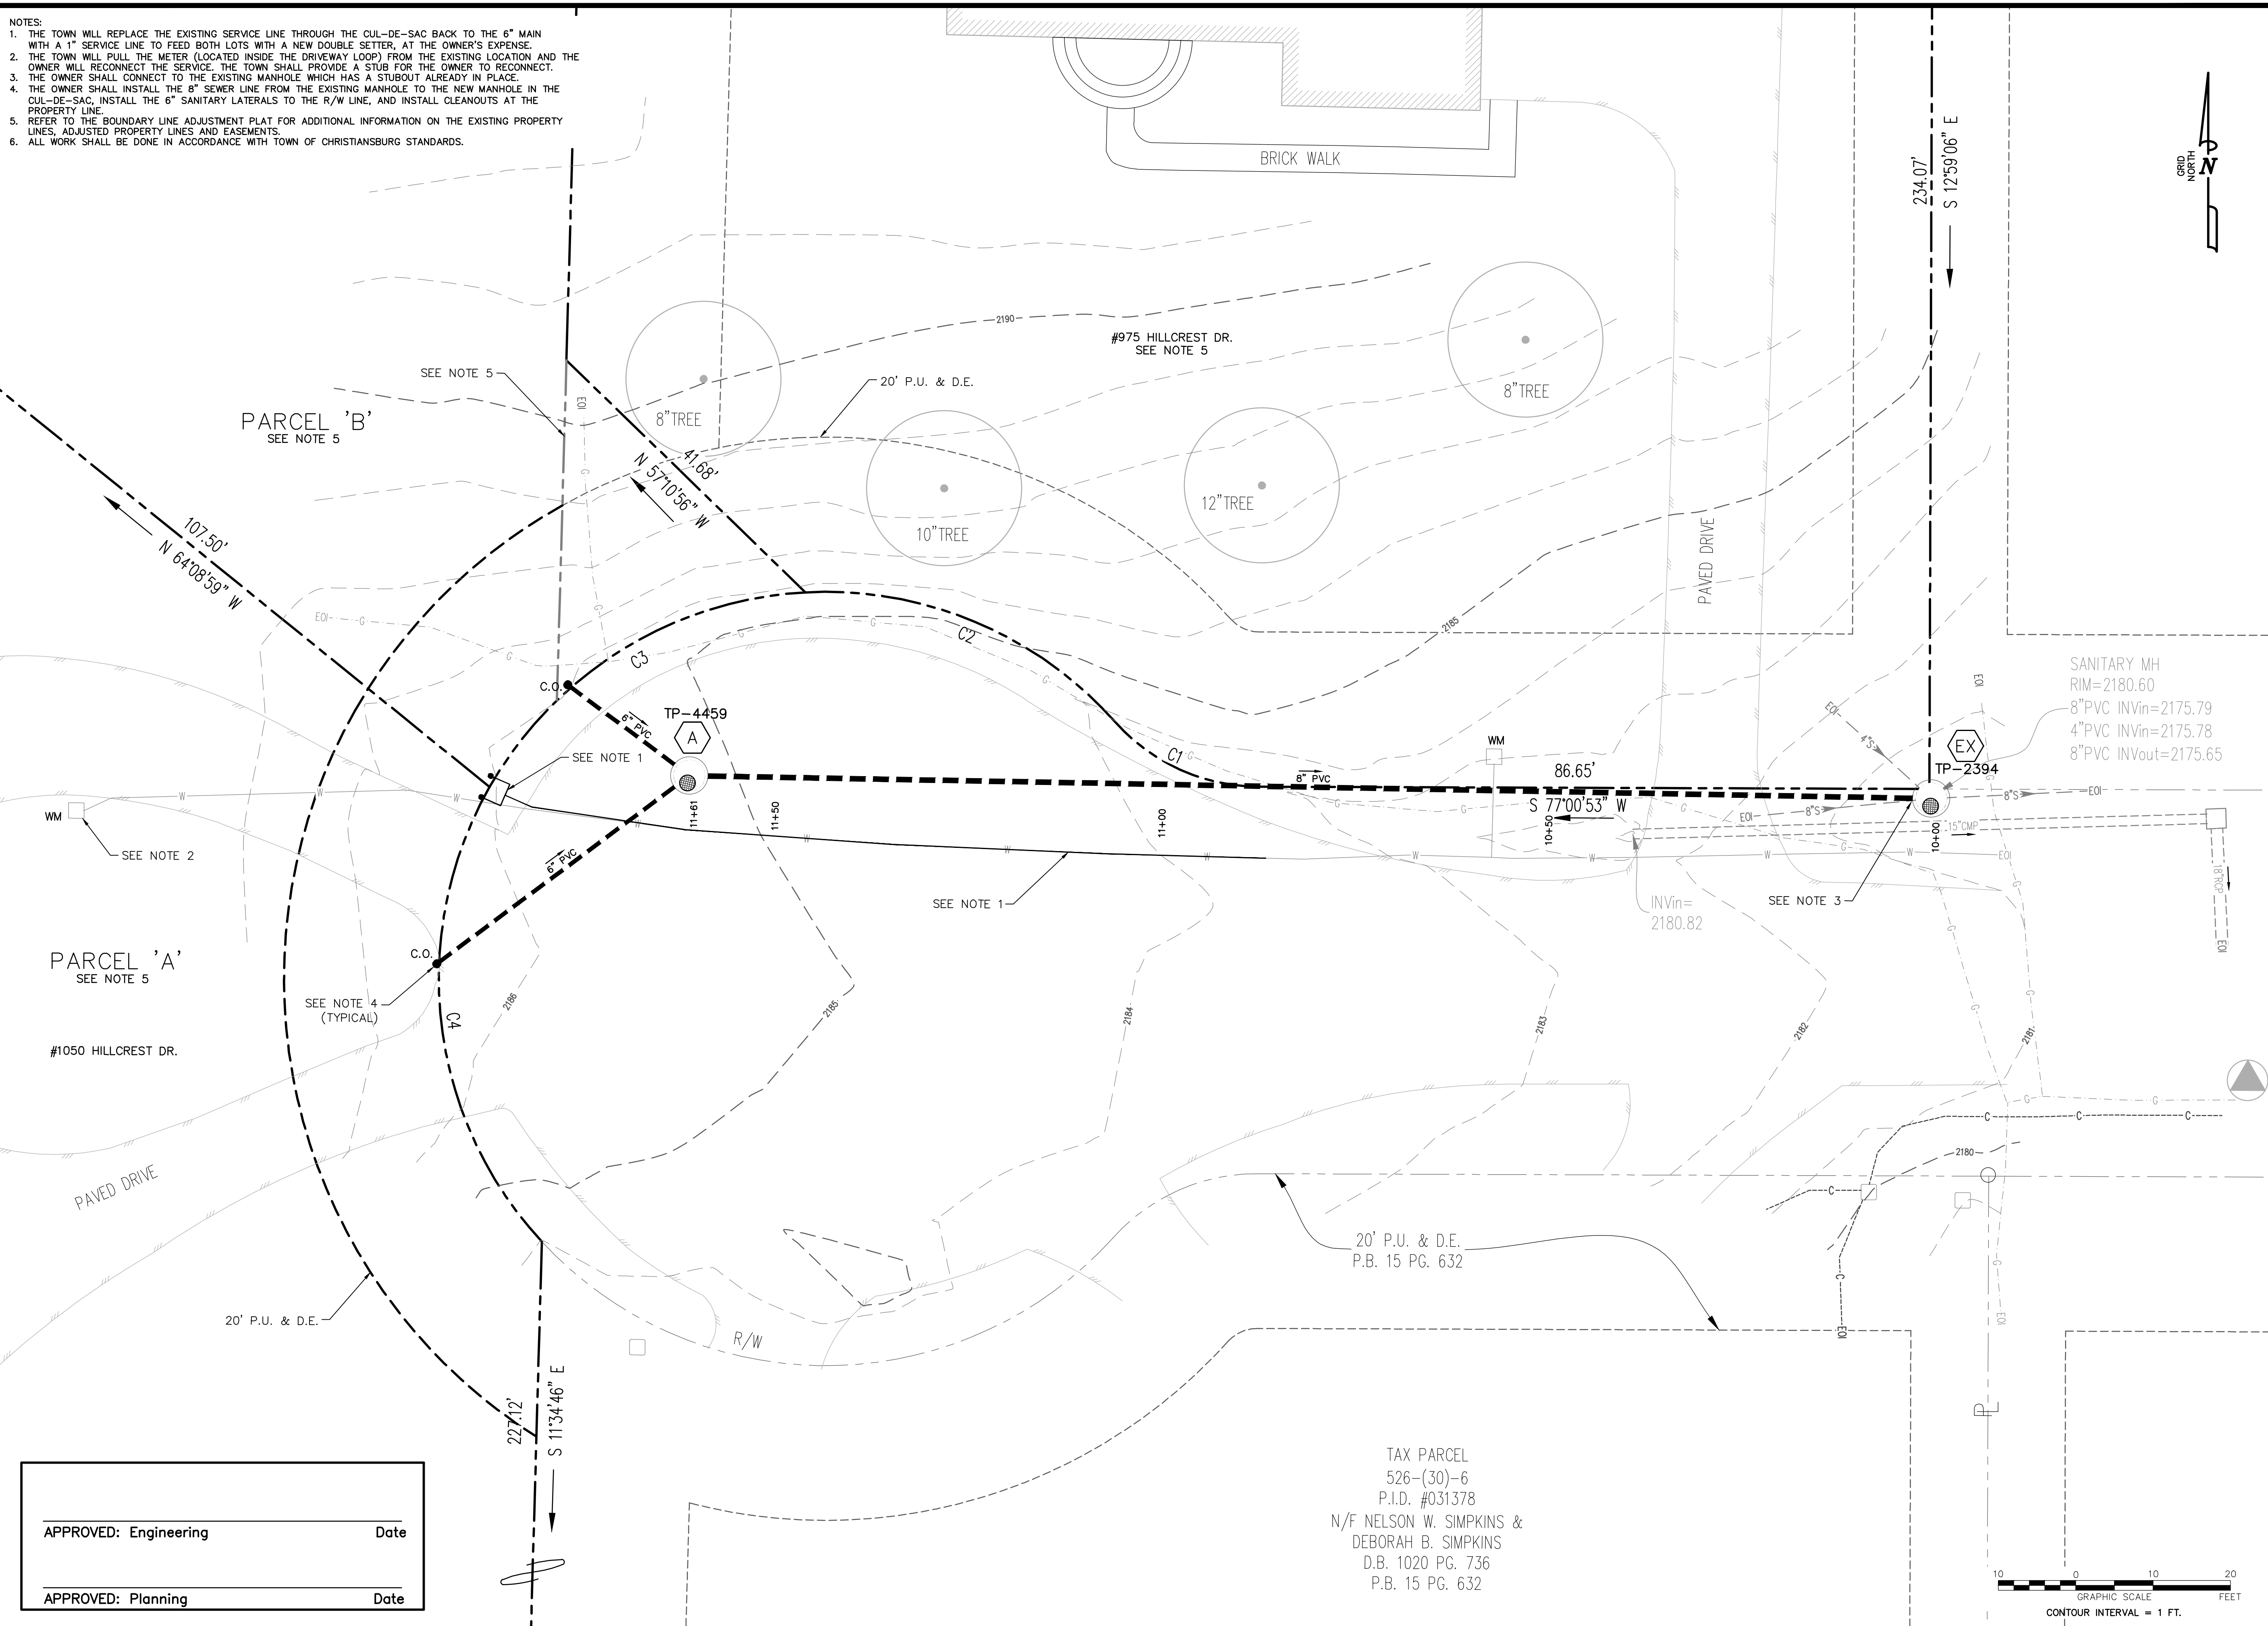

**GAY AND NEEL, INC.**  
 ENGINEERING • LAND PLANNING • SURVEYING  
 1260 Radford Street  
 Christiansburg, Virginia 24073  
 Phone: (540) 381-6011  
 Fax: (540) 381-2773  
 Email: info@gayandneel.com  
 Web: www.gayandneel.com

The drawing, design, and digital files relating to this project are the property of Gay and Neel, Inc. The reproduction, copying, or other use of this drawing without GNI's written consent is prohibited.

**HILLCREST DRIVE  
 SANITARY SEWER EXTENSION**

CHRISTIANSBURG, VIRGINIA

COMMONWEALTH OF VIRGINIA  
**JOHN T. NEEL**  
 Lic. No. 035780  
**FOR REVIEW**  
 PROFESSIONAL ENGINEER


REVISIONS		
NO.	COMMENTS	DATE

PROJECT TEAM	
PIC	JOHN T. NEEL, PE
PM	BRYANT H. ALTIZER, PE, LS
DESIGN	EZG

ISSUE DATE	06/25/2021
GNI JOB NO.	3196
SHEET TITLE	UTILITY PLAN
SHEET NUMBER	C4-01

APPROVED: Engineering	Date
APPROVED: Planning	Date

TAX PARCEL  
 526-(30)-6  
 P.I.D. #031378  
 N/F NELSON W. SIMPKINS &  
 DEBORAH B. SIMPKINS  
 D.B. 1020 PG. 736  
 P.B. 15 PG. 632

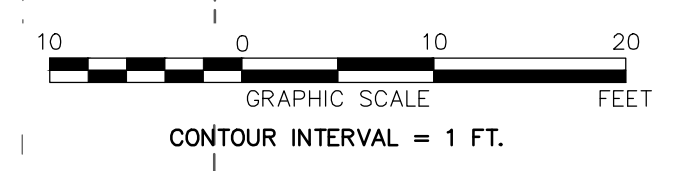

X:\Drawings\3196\Engineering\Design\Plans\Sheets\3196\_Sht\_C4\_Utility\_Plan.dwg  
 C4-01\_Utility\_Plan\_06/25/2021 11:42:40 AM, Zpeng, AutoCAD PDF (General Documentation) p3, 1:1