



- NOTES:
1. WHERE THE FILL SLOPE MEETS THE EXISTING SLOPE, THE RESULTING CHANNEL SHALL BE PROTECTED WITH VDOT STD. EC-3 TYPE 2 MATTING (TO A WIDTH OF AT LEAST 6 FEET) CENTERED ON THE CHANNEL.
  2. DITCH SHALL BE PROTECTED WITH VDOT STD. EC-3 TYPE 2 MATTING (TO A WIDTH OF AT LEAST 6 FEET) CENTERED ON THE CHANNEL.

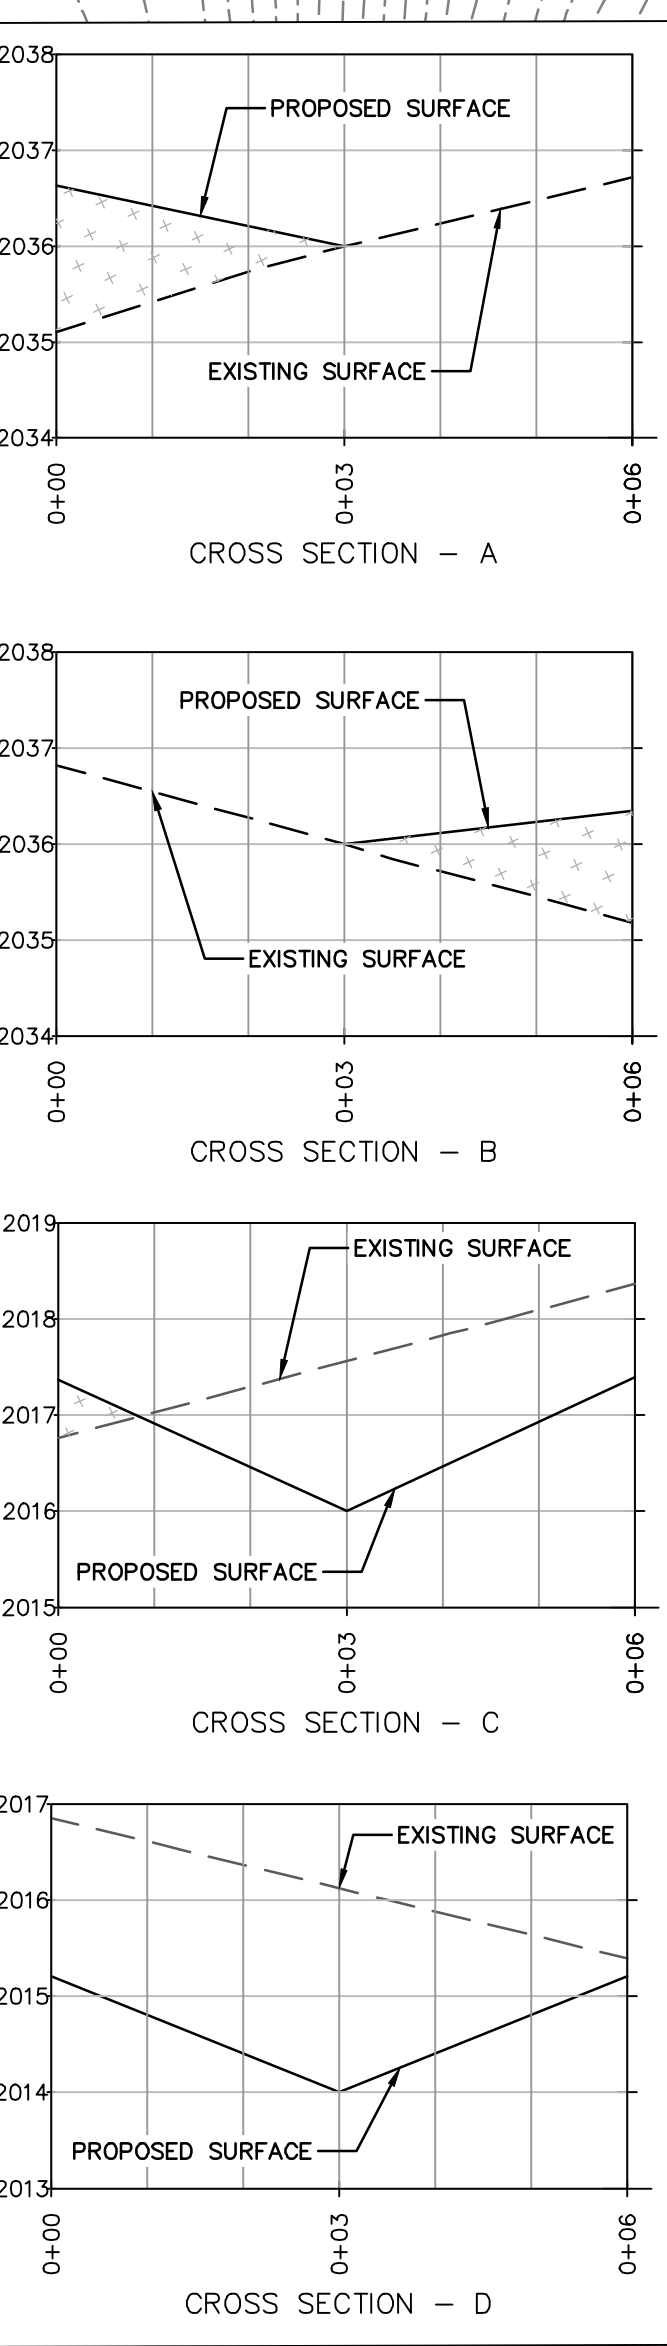

APPROVED: Engineering \_\_\_\_\_ Date \_\_\_\_\_

APPROVED: Planning \_\_\_\_\_ Date \_\_\_\_\_

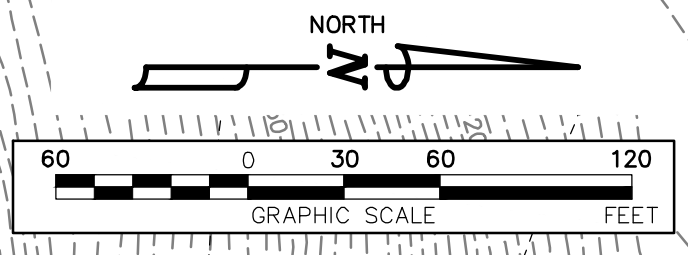

**25 GAY AND NEEL, INC.**  
ENGINEERING • LAND PLANNING • SURVEYING

1260 Radford Street  
Christiansburg, Virginia 24073


Phone: (540) 381-6011  
Fax: (540) 381-2773  
Email: info@gayandneel.com  
Web: www.gayandneel.com

The drawing, design, and digital files relating to this project are the property of Gay and Neel, Inc. The reproduction, copying, or other use of this drawing without GNI's written consent is prohibited.

# HARVEST HILLS SUBDIVISION

## GRADING PLAN

TOWN OF CHRISTIANSBURG, VIRGINIA

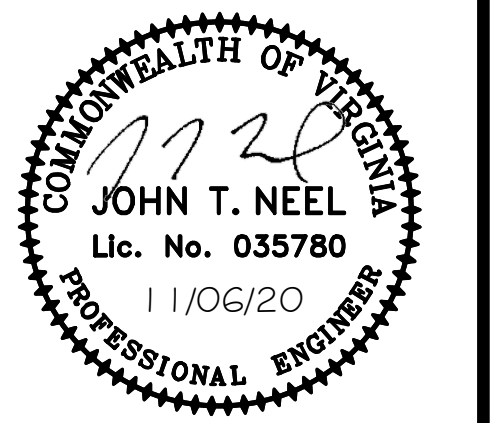

REVISIONS		
NO.	COMMENTS	DATE

PROJECT TEAM	
PRC	JOHN T. NEEL, PE
PM	BRYANT H. ALTIZER, PE, LS
DESIGN	ESD, ZJM
ISSUE DATE	
11/06/2020	
GNI JOB NO.	
2069.1	
SHEET TITLE	
GRADING PLAN	
SHEET NUMBER	
C3-01	