


TYPICAL ROAD CROSS-SECTION


GNI-4001

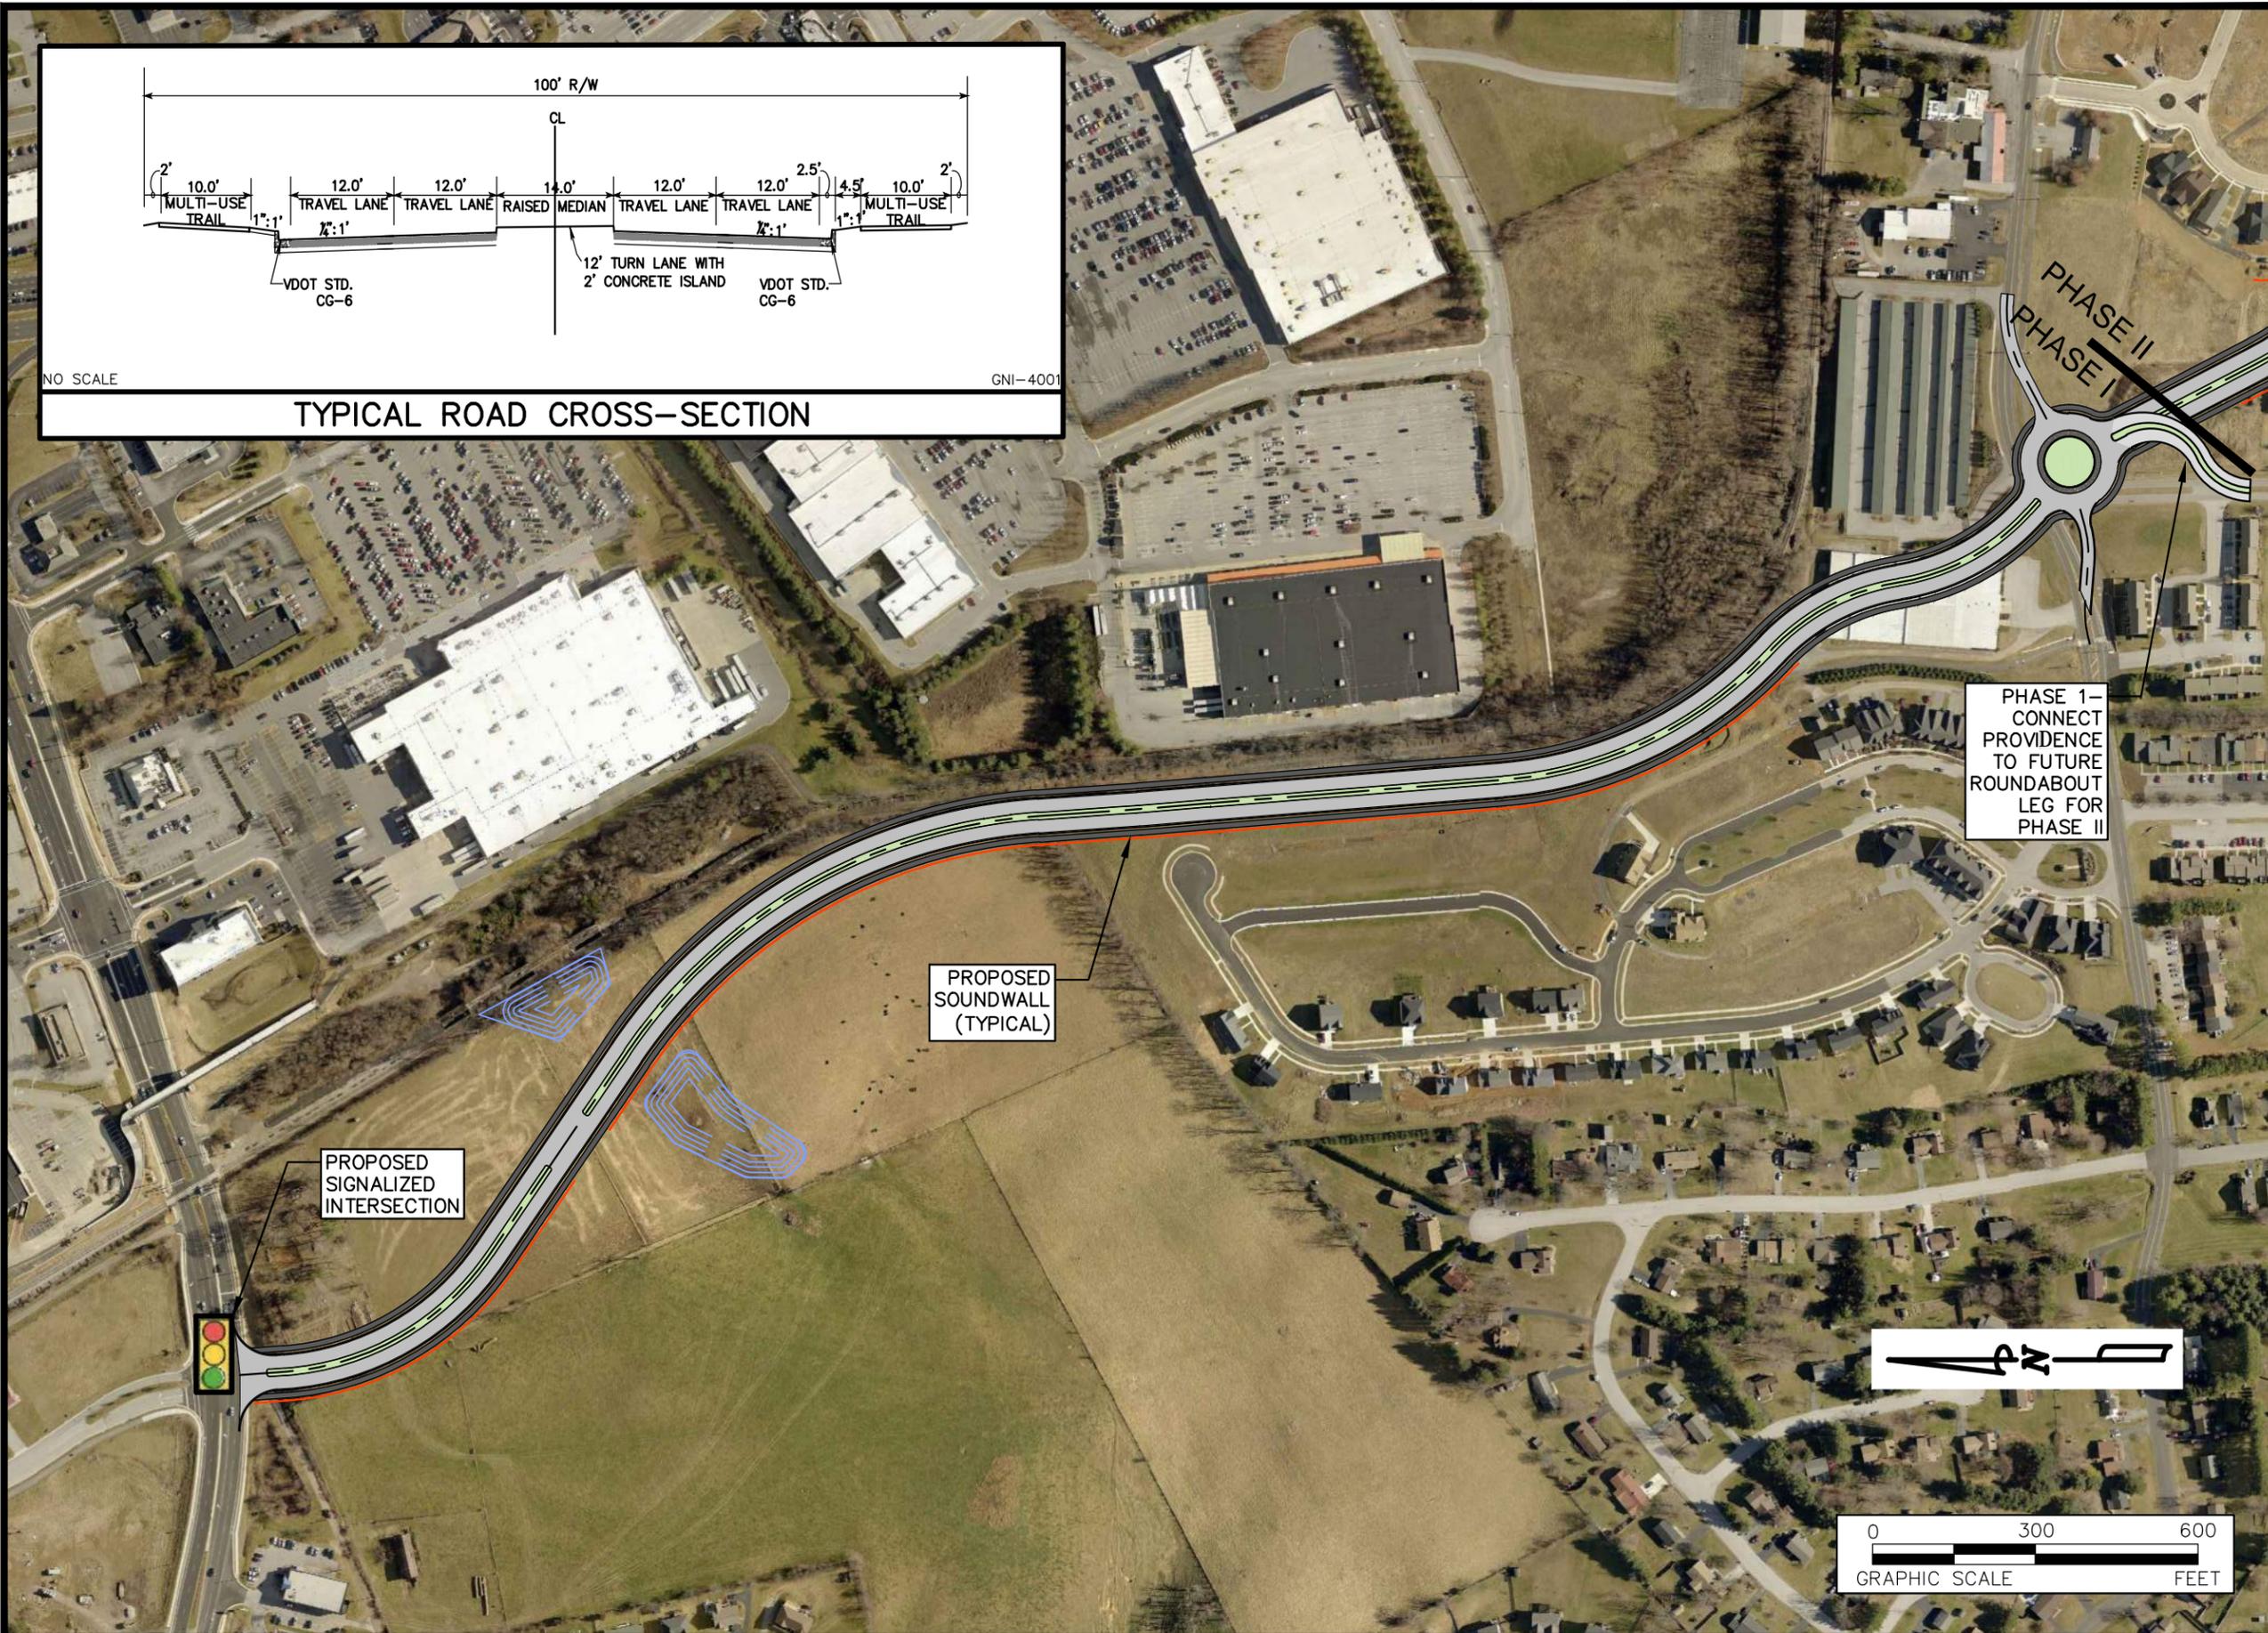

PHASE I -
CONNECT
PROVIDENCE
TO FUTURE
ROUNDAABOUT
LEG FOR
PHASE II

PROPOSED
SOUNDWALL
(TYPICAL)

PROPOSED
SIGNALIZED
INTERSECTION

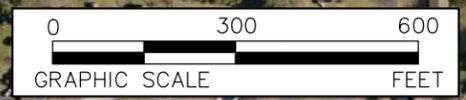

GAY AND NEEL, INC.
ENGINEERING ♦ LANDSCAPE ARCHITECTURE ♦ SURVEYING

1260 Radford Street
Christiansburg, Virginia 24073

Phone: (540) 381-6011
Fax: (540) 381-2773
Email: info@gayandneel.com
Web: www.gayandneel.com



PHASE 1

HB2 CONNECTOR ROAD

TOWN OF CHRISTIANBURG, VIRGINIA

REVISIONS		
NO.	COMMENTS	DATE

PROJECT TEAM	
PIC	JTN, TMK
PM	KDC
DESIGN	TES, LHS
GNI JOB NO.	ISSUE DATE
2602	09/30/2015
SHEET NUMBER	
1 OF 2	