


PROJECT MANAGER _____
 SURVEYED BY, DATE _____
 DESIGN BY _____
 SUBSURFACE UTILITY BY, DATE _____

REVISED	STATE	ROUTE	STATE	PROJECT	SHEET NO.
	VA.				


- LEGEND
- PROPOSED SIDEWALK
 - CUT EXCAVATION LIMITS
 - CURB & GUTTER
 - REQUIRED RIGHT-OF-WAY LINE

DESIGN FEATURES RELATING TO CONSTRUCTION OR TO REGULATION AND CONTROL OF TRAFFIC MAY BE SUBJECT TO CHANGE AS DEEMED NECESSARY BY THE DEPARTMENT

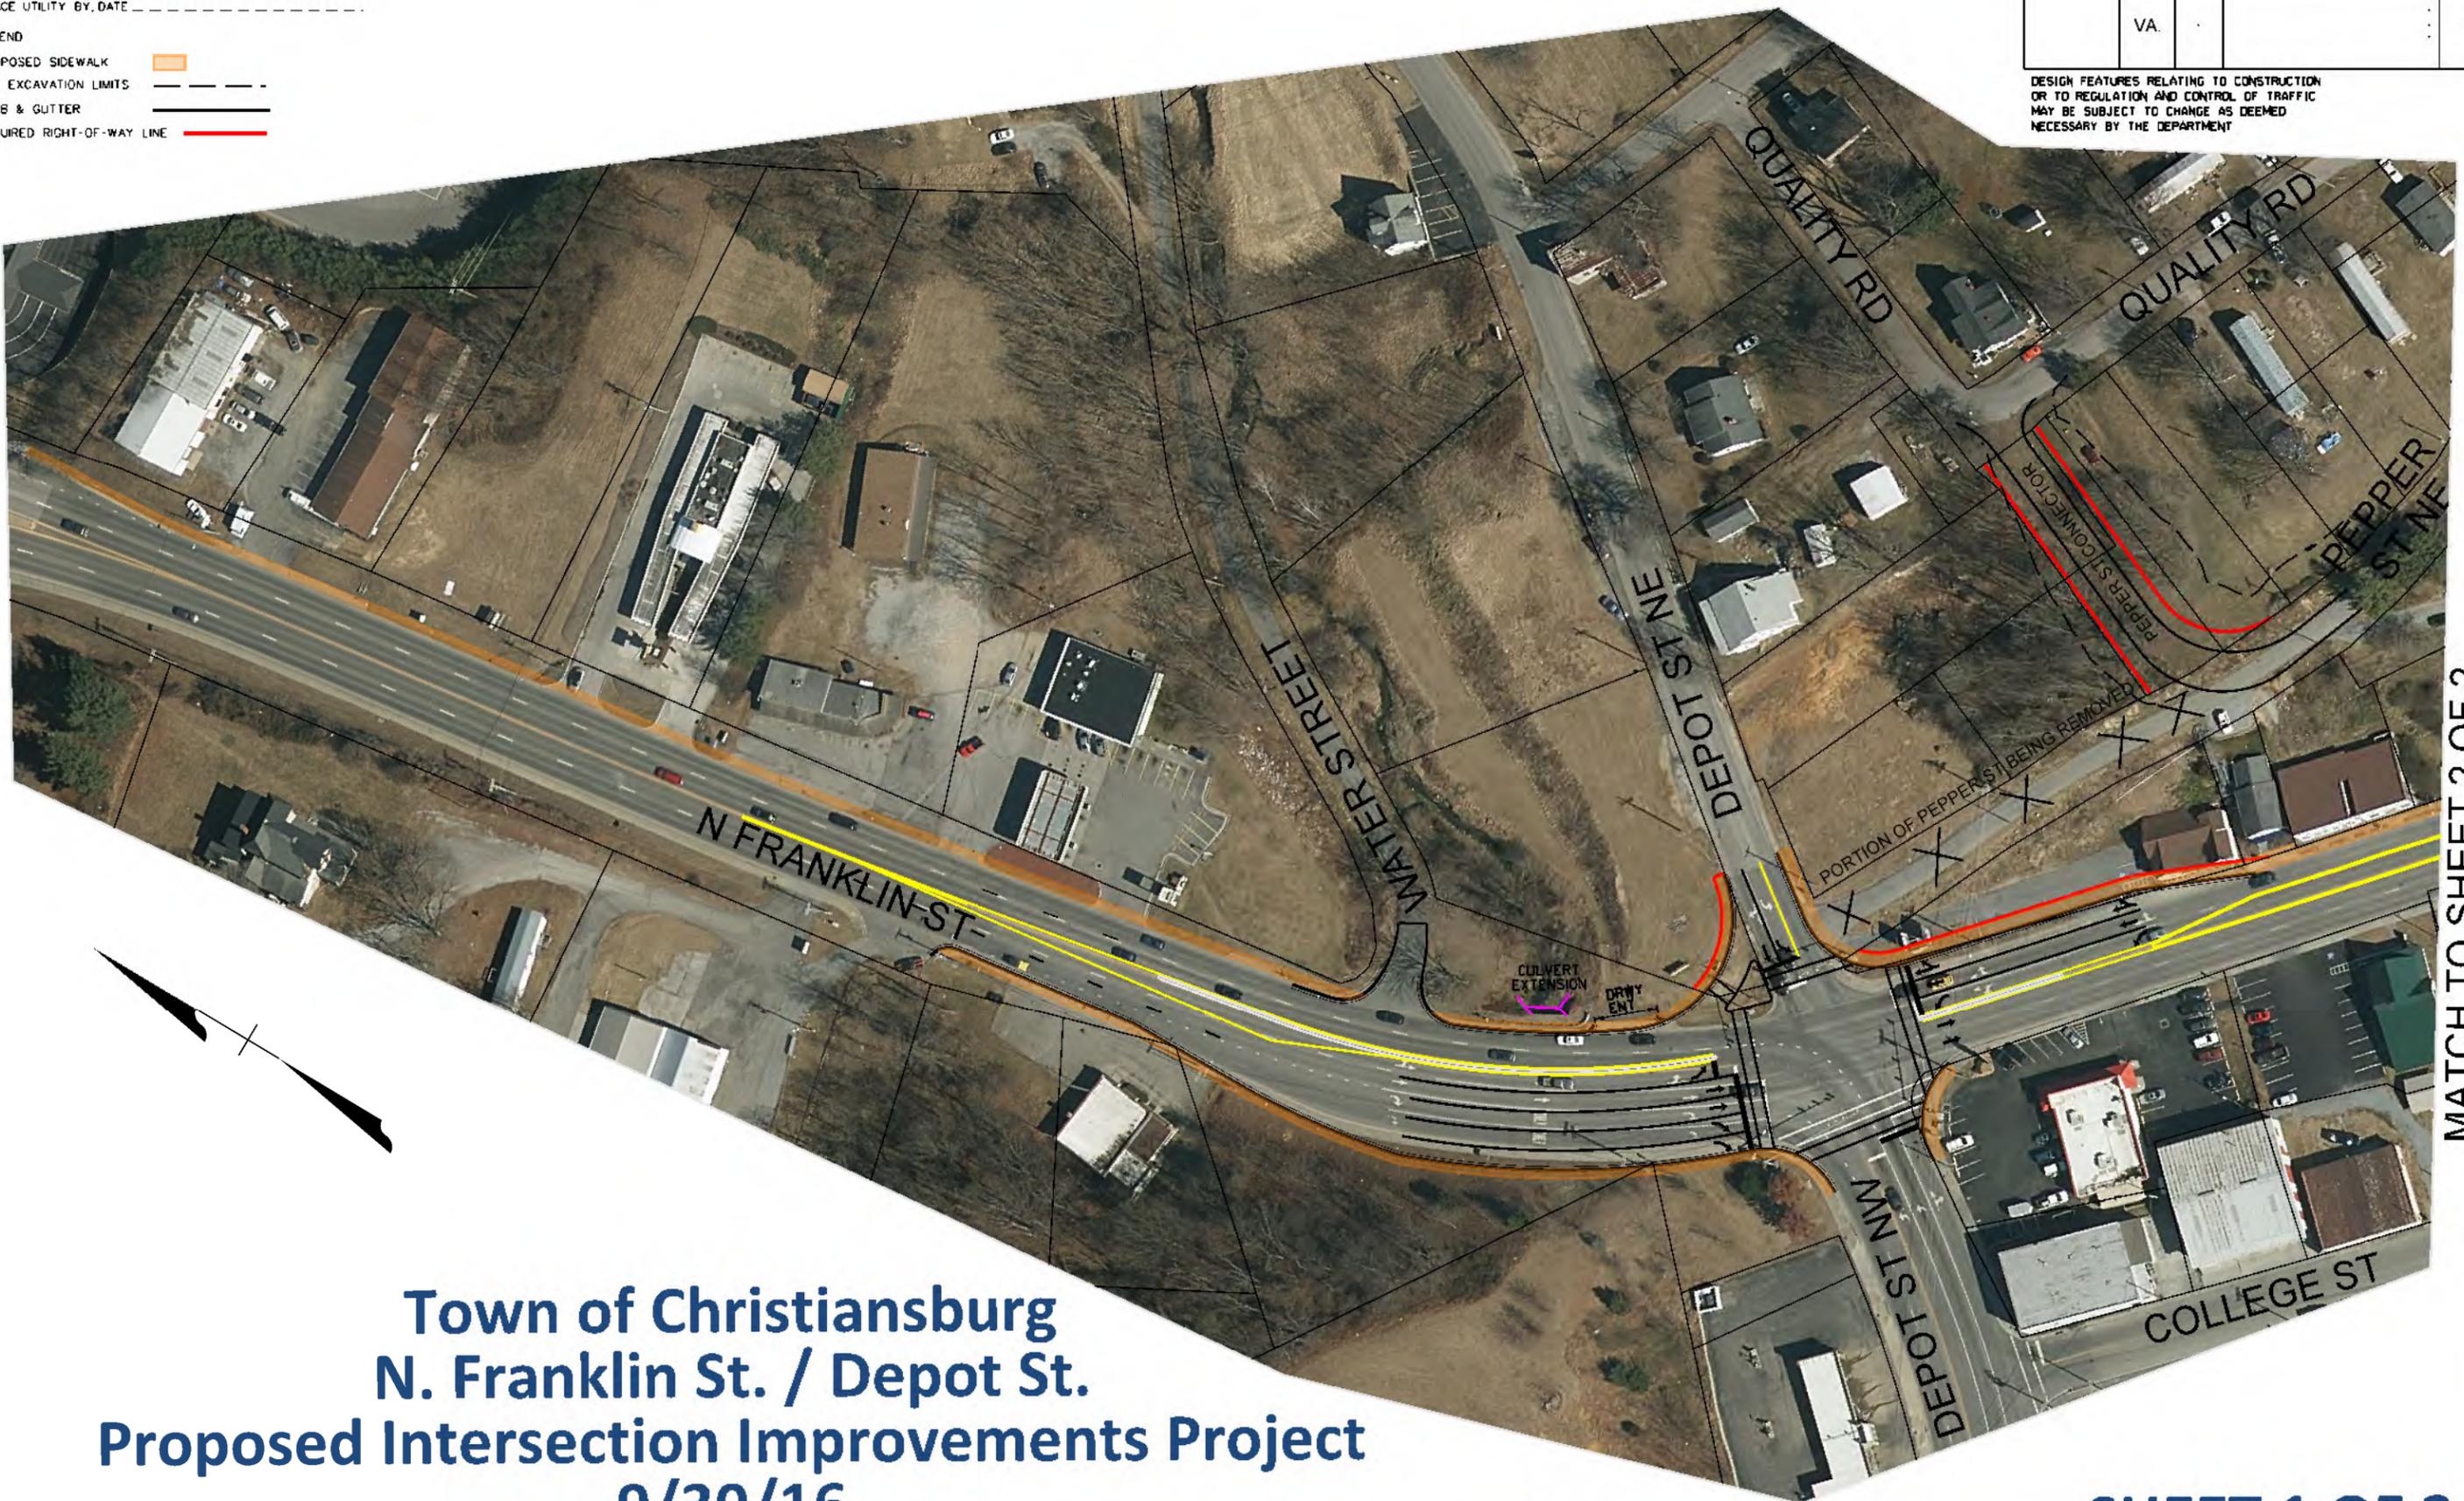

MATCH TO SHEET 2 OF 2

**Town of Christiansburg
 N. Franklin St. / Depot St.
 Proposed Intersection Improvements Project
 9/30/16**

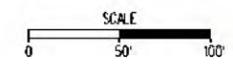

SHEET 1 OF 2

PROJECT	SHEET NO.