


DOUGLAS R. MEREDITH, JR. P.L.L.C.
 ENGINEERING-SURVEYING
 Engineering
 Site Design
 Surveying
 Planning
 ph: 540.353.0484
 1647 Millwood Dr.
 Salem, Virginia 24153


LIONS GATE
 PHASE II - BMP REMOVAL
 CHRISTIANSBURG, VIRGINIA

NO.	DATE	DESCRIPTION	BY
1	4/21/2021	PER TOWN COMMENTS	CHW
2	7/22/2021	PER TOWN COMMENTS	CHW
3	12/22/2020	PER TOWN COMMENTS	CHW

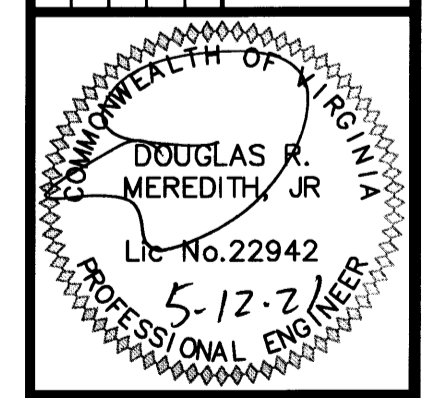


DATE	DESCRIPTION
4/21/2021	PER TOWN COMMENTS
7/22/2021	PER TOWN COMMENTS
12/22/2020	PER TOWN COMMENTS

Designed By: RCW
 Drawn By: CHW
 Checked By: RCW
 Approved By: DRM
 Submitted By: RCW
 Drawing: 3013EROS
 Date: 11/10/20
 Scale: NONE
 Commission No.: 3013

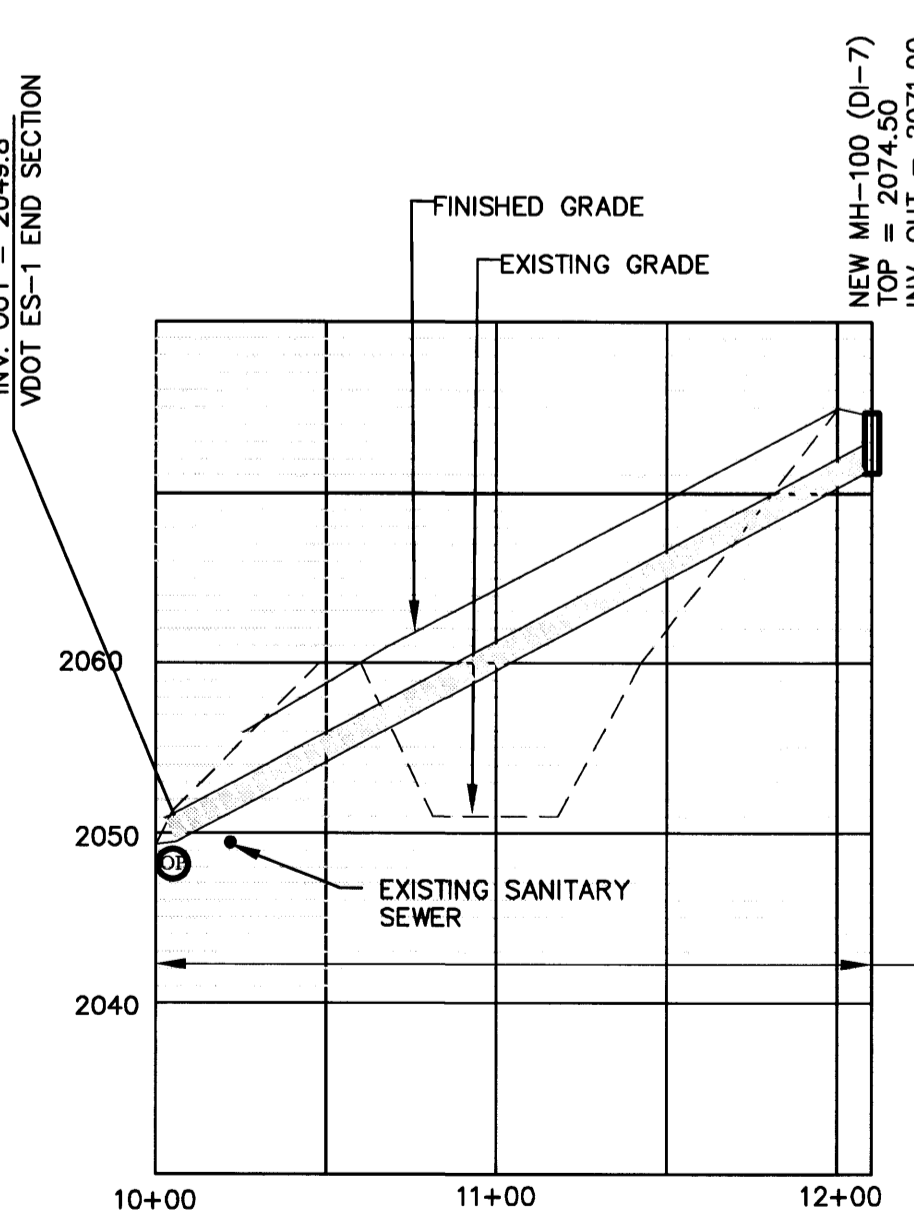

STORM SEWER PROFILE
 100 SERIES
 HORIZ. SCALE: 1" = 50'
 VERT. SCALE: 1" = 10'

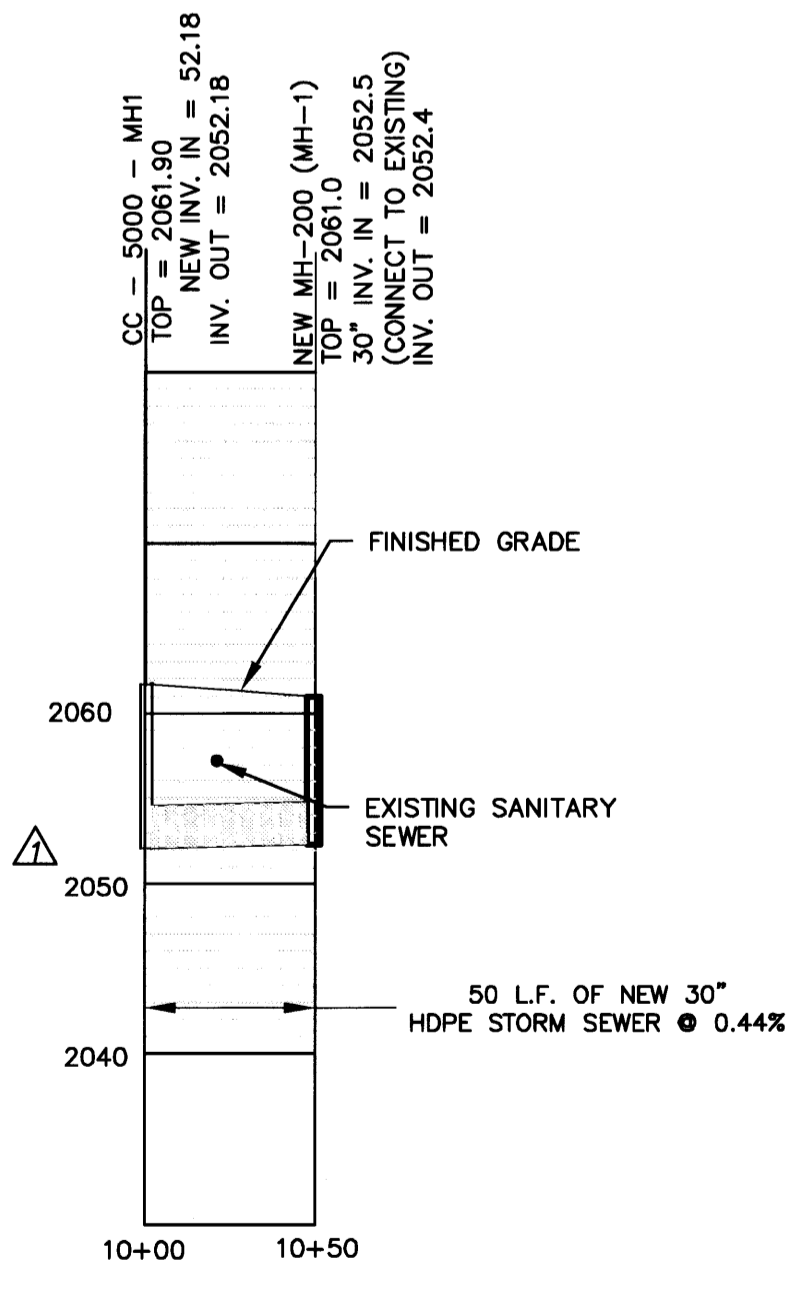

STORM SEWER PROFILE
 200 SERIES
 HORIZ. SCALE: 1" = 50'
 VERT. SCALE: 1" = 10'

APPROVED: Engineering
Wayne O. Nelson 5/21/21
 Date

APPROVED: Planning
Arden Warren 5/21/21
 Date