

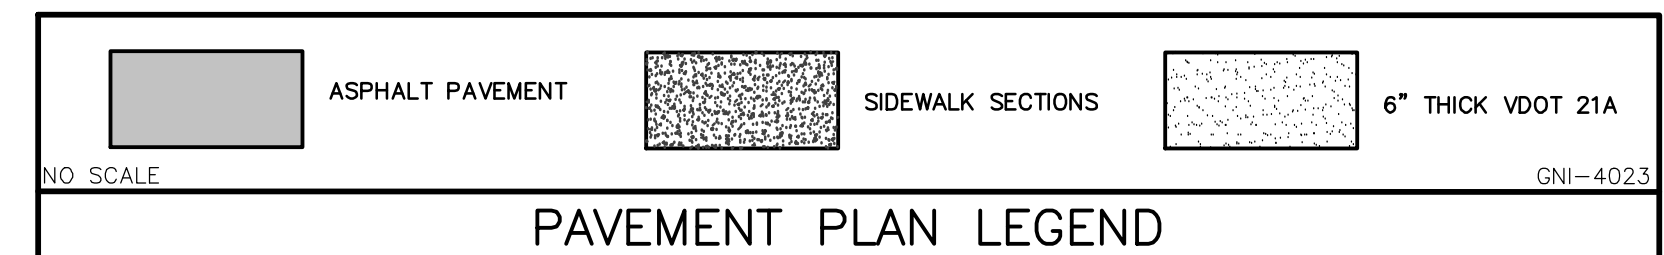
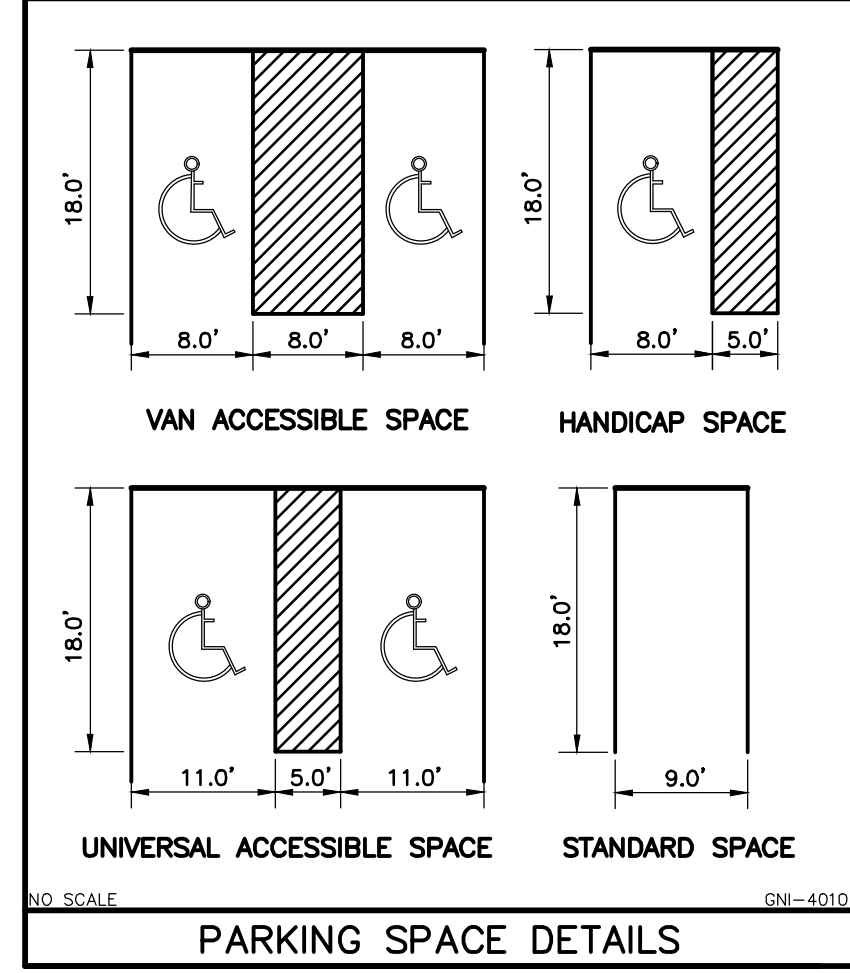


X:\Drawings\1755-2 ENGINEERING Design\Plans\Sheets\1755-2_Sht_C2_Site_Layout_Plan.dwg
C2-01 SITE LAYOUT AND DIMENSION PLAN, 08/27/2019 12:44:21 PM, Scaldwell, AutoCAD PDF (General Documentation).pc3, 1:1

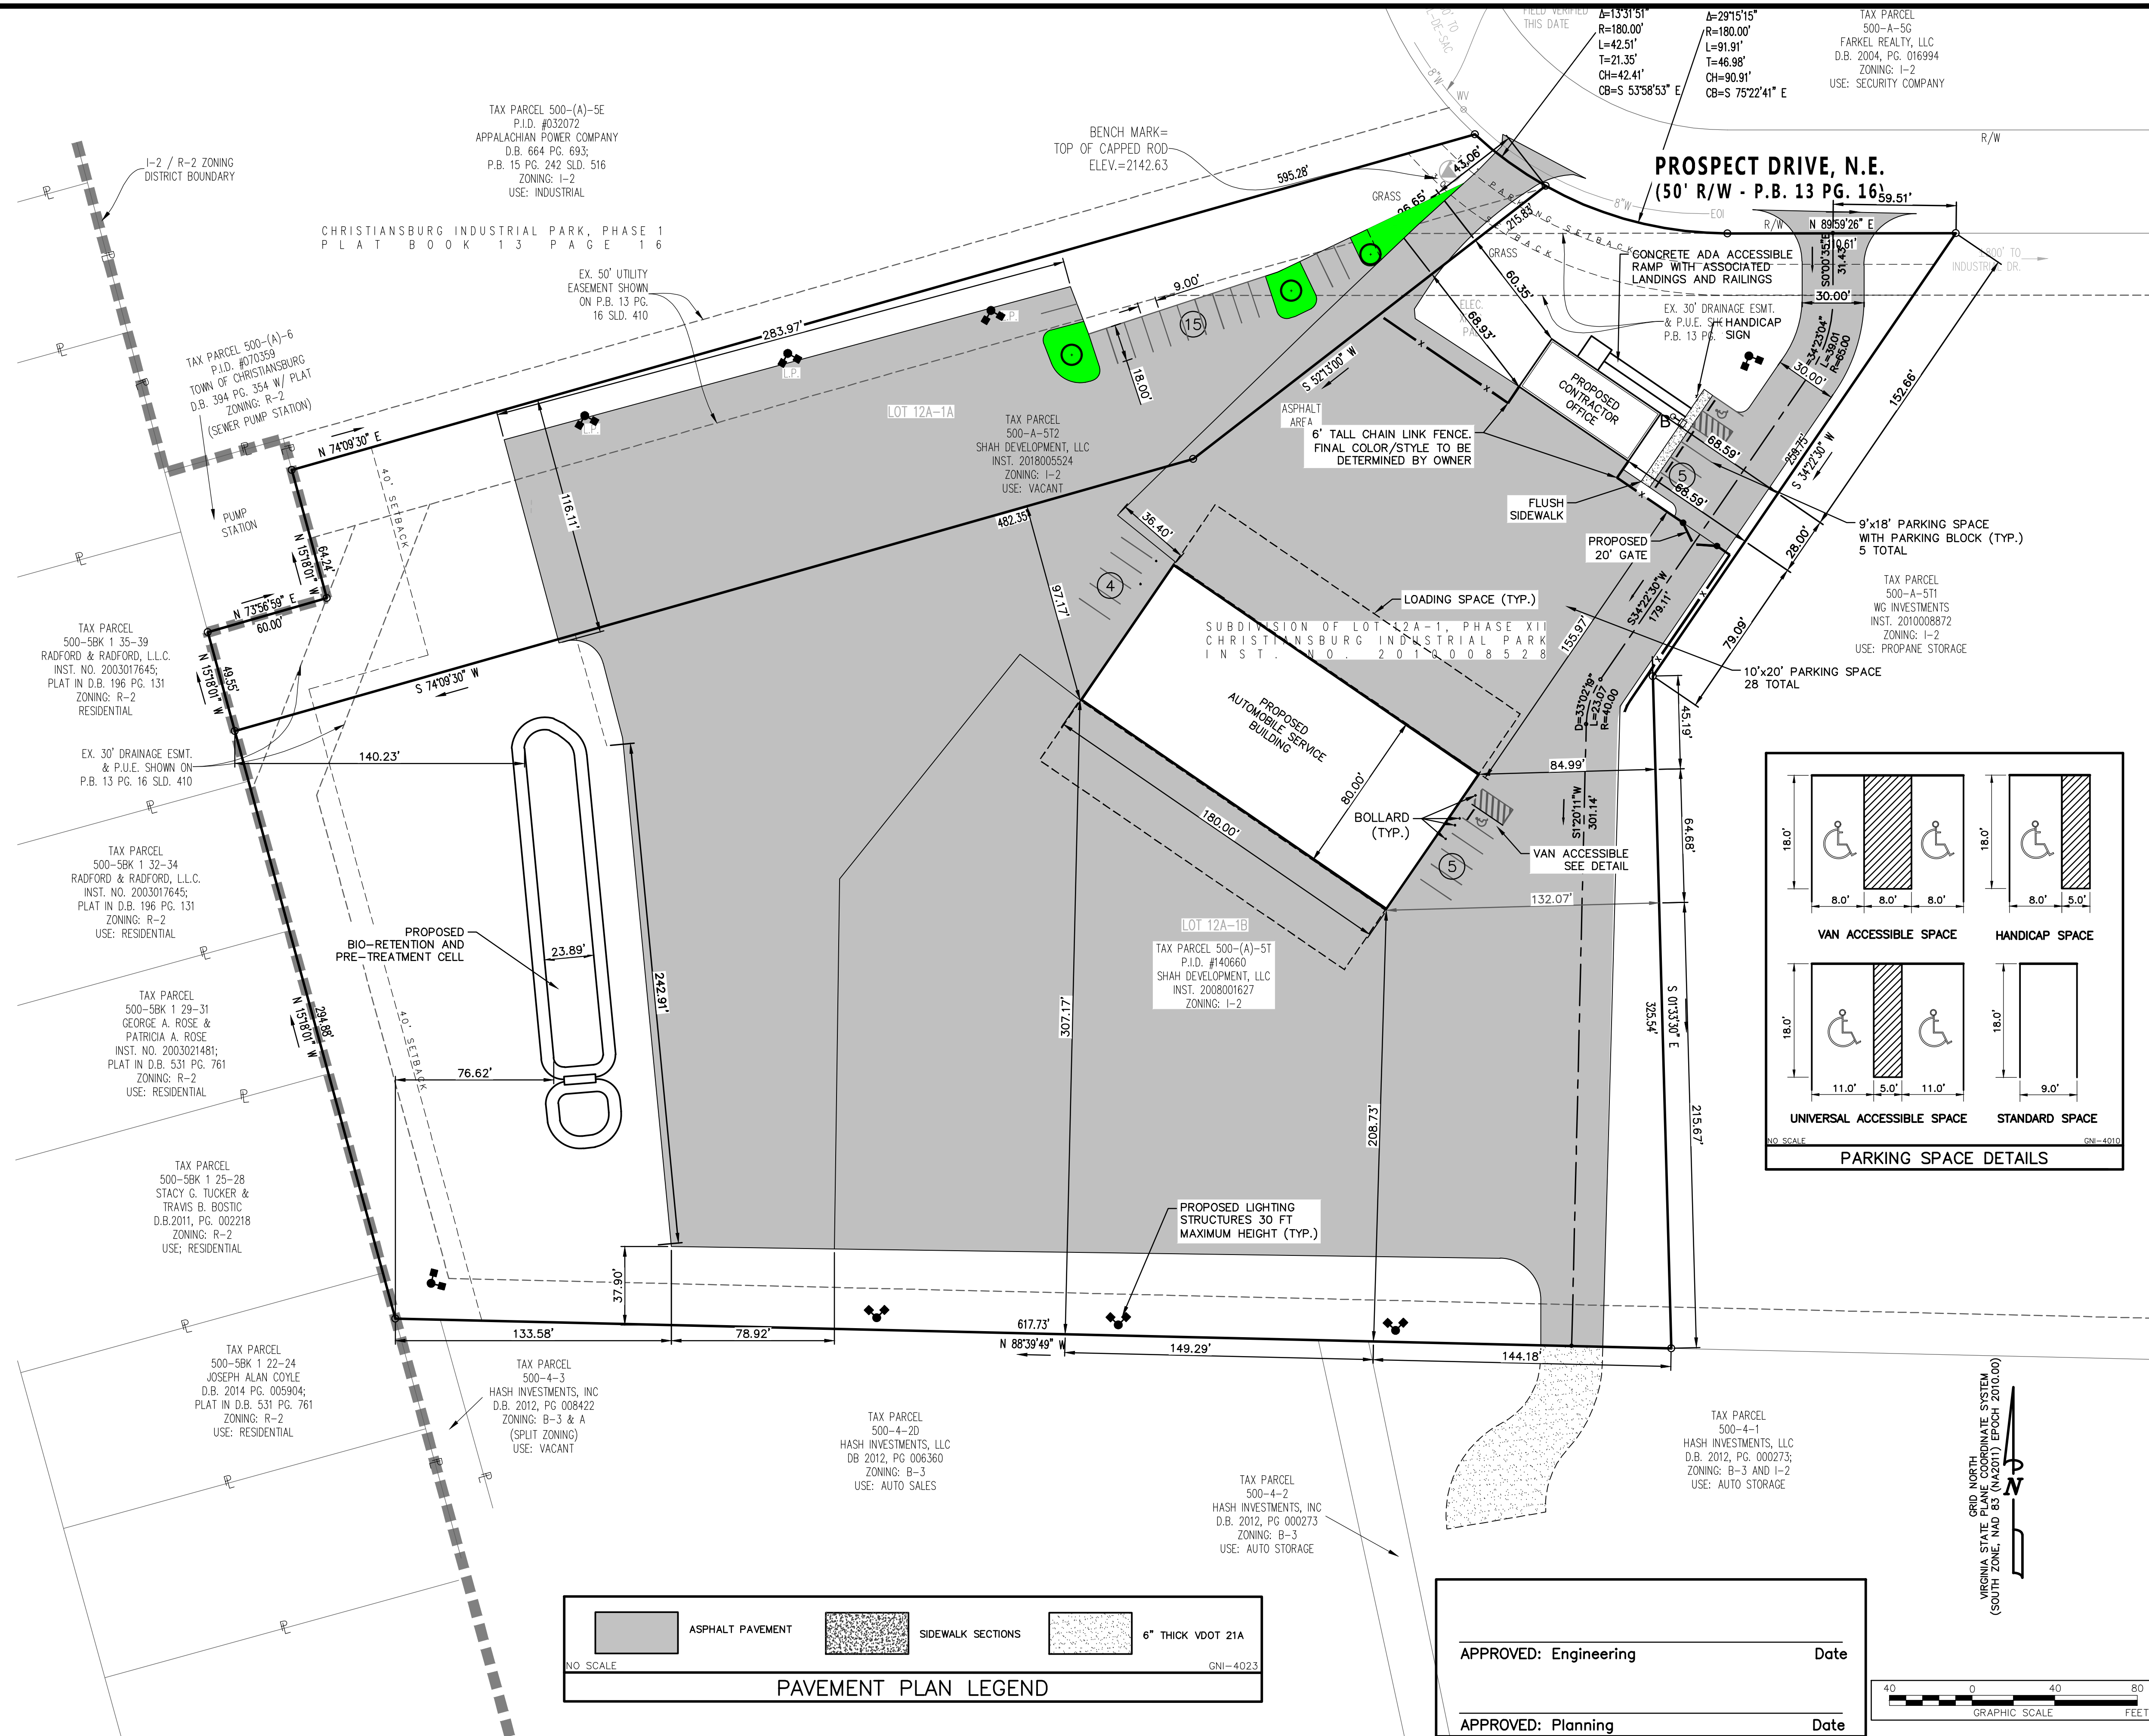

APPROVED: Engineering _____ Date _____
APPROVED: Planning _____ Date _____

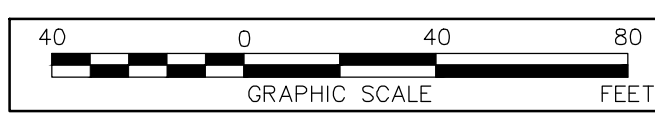


GAY AND NEEL, INC.
ENGINEERING • LAND PLANNING • SURVEYING
1260 Radford Street
Christiansburg, Virginia 24073
Phone: (540) 381-6011
Fax: (540) 381-2773
Email: info@gayandneel.com
Web: www.gayandneel.com

The drawing, design, and digital files relating to this project are the property of Gay and Neel, Inc. The reproduction, copying, or other use of this drawing without GNI's written consent is prohibited.

SHAH DEVELOPMENT, LLC 2265 PROSPECT DRIVE N.E. SITE DEVELOPMENT PLAN

TOWN OF CHRISTIANBURG, VIRGINIA

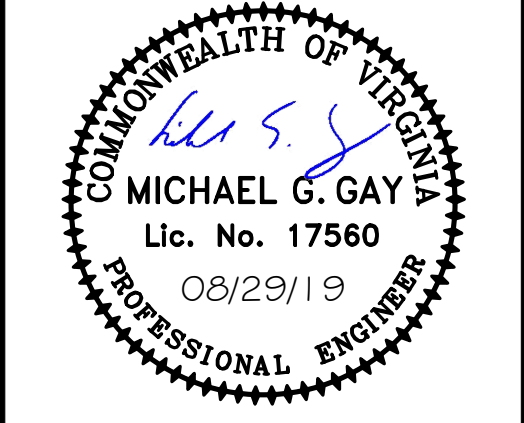

REVISIONS		
NO.	COMMENTS	DATE
Δ	SITE REVISIONS	08/14/2019

PROJECT TEAM	
PI	JOHN T. NEEL, PE
PM	MICHAEL G. GAY, P.E.
DESIGN	TES/LS
ISSUE DATE	
02/24/2017	
GNI JOB NO.	
1755.2	
SHEET TITLE	
SITE LAYOUT AND DIMENSION PLAN	
SHEET NUMBER	
C2-01	