

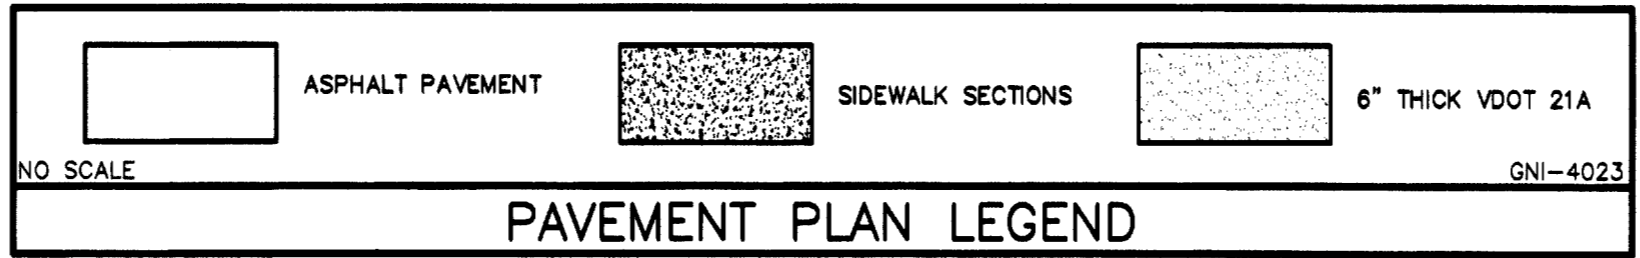
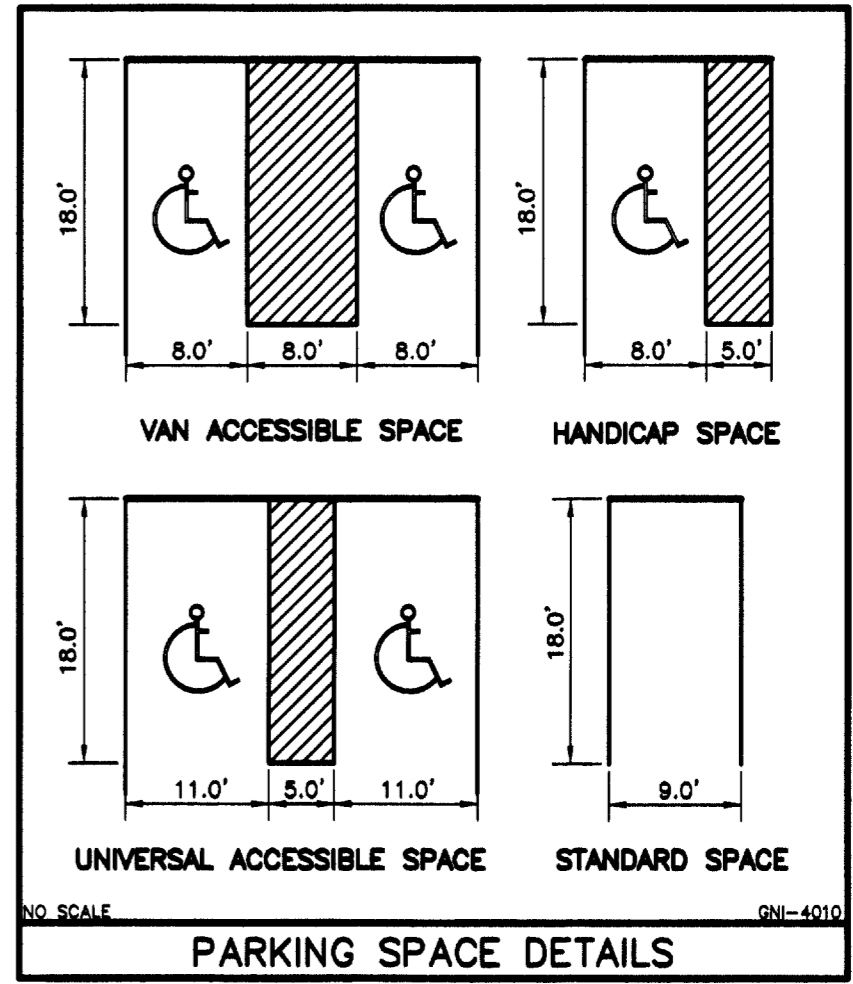


X:\Drawings\1755-2\ENGINEERING\Design\Plan\Sheet\1755-2_Sht_C2_Site_Layout_Plan.dwg
 C2-01 SITE LAYOUT AND DIMENSION PLAN, 09/27/2019 12:46:50 PM, E:\Users\GAY\My Documents\1755-2_Sht_C2_Site_Layout_Plan.dwg

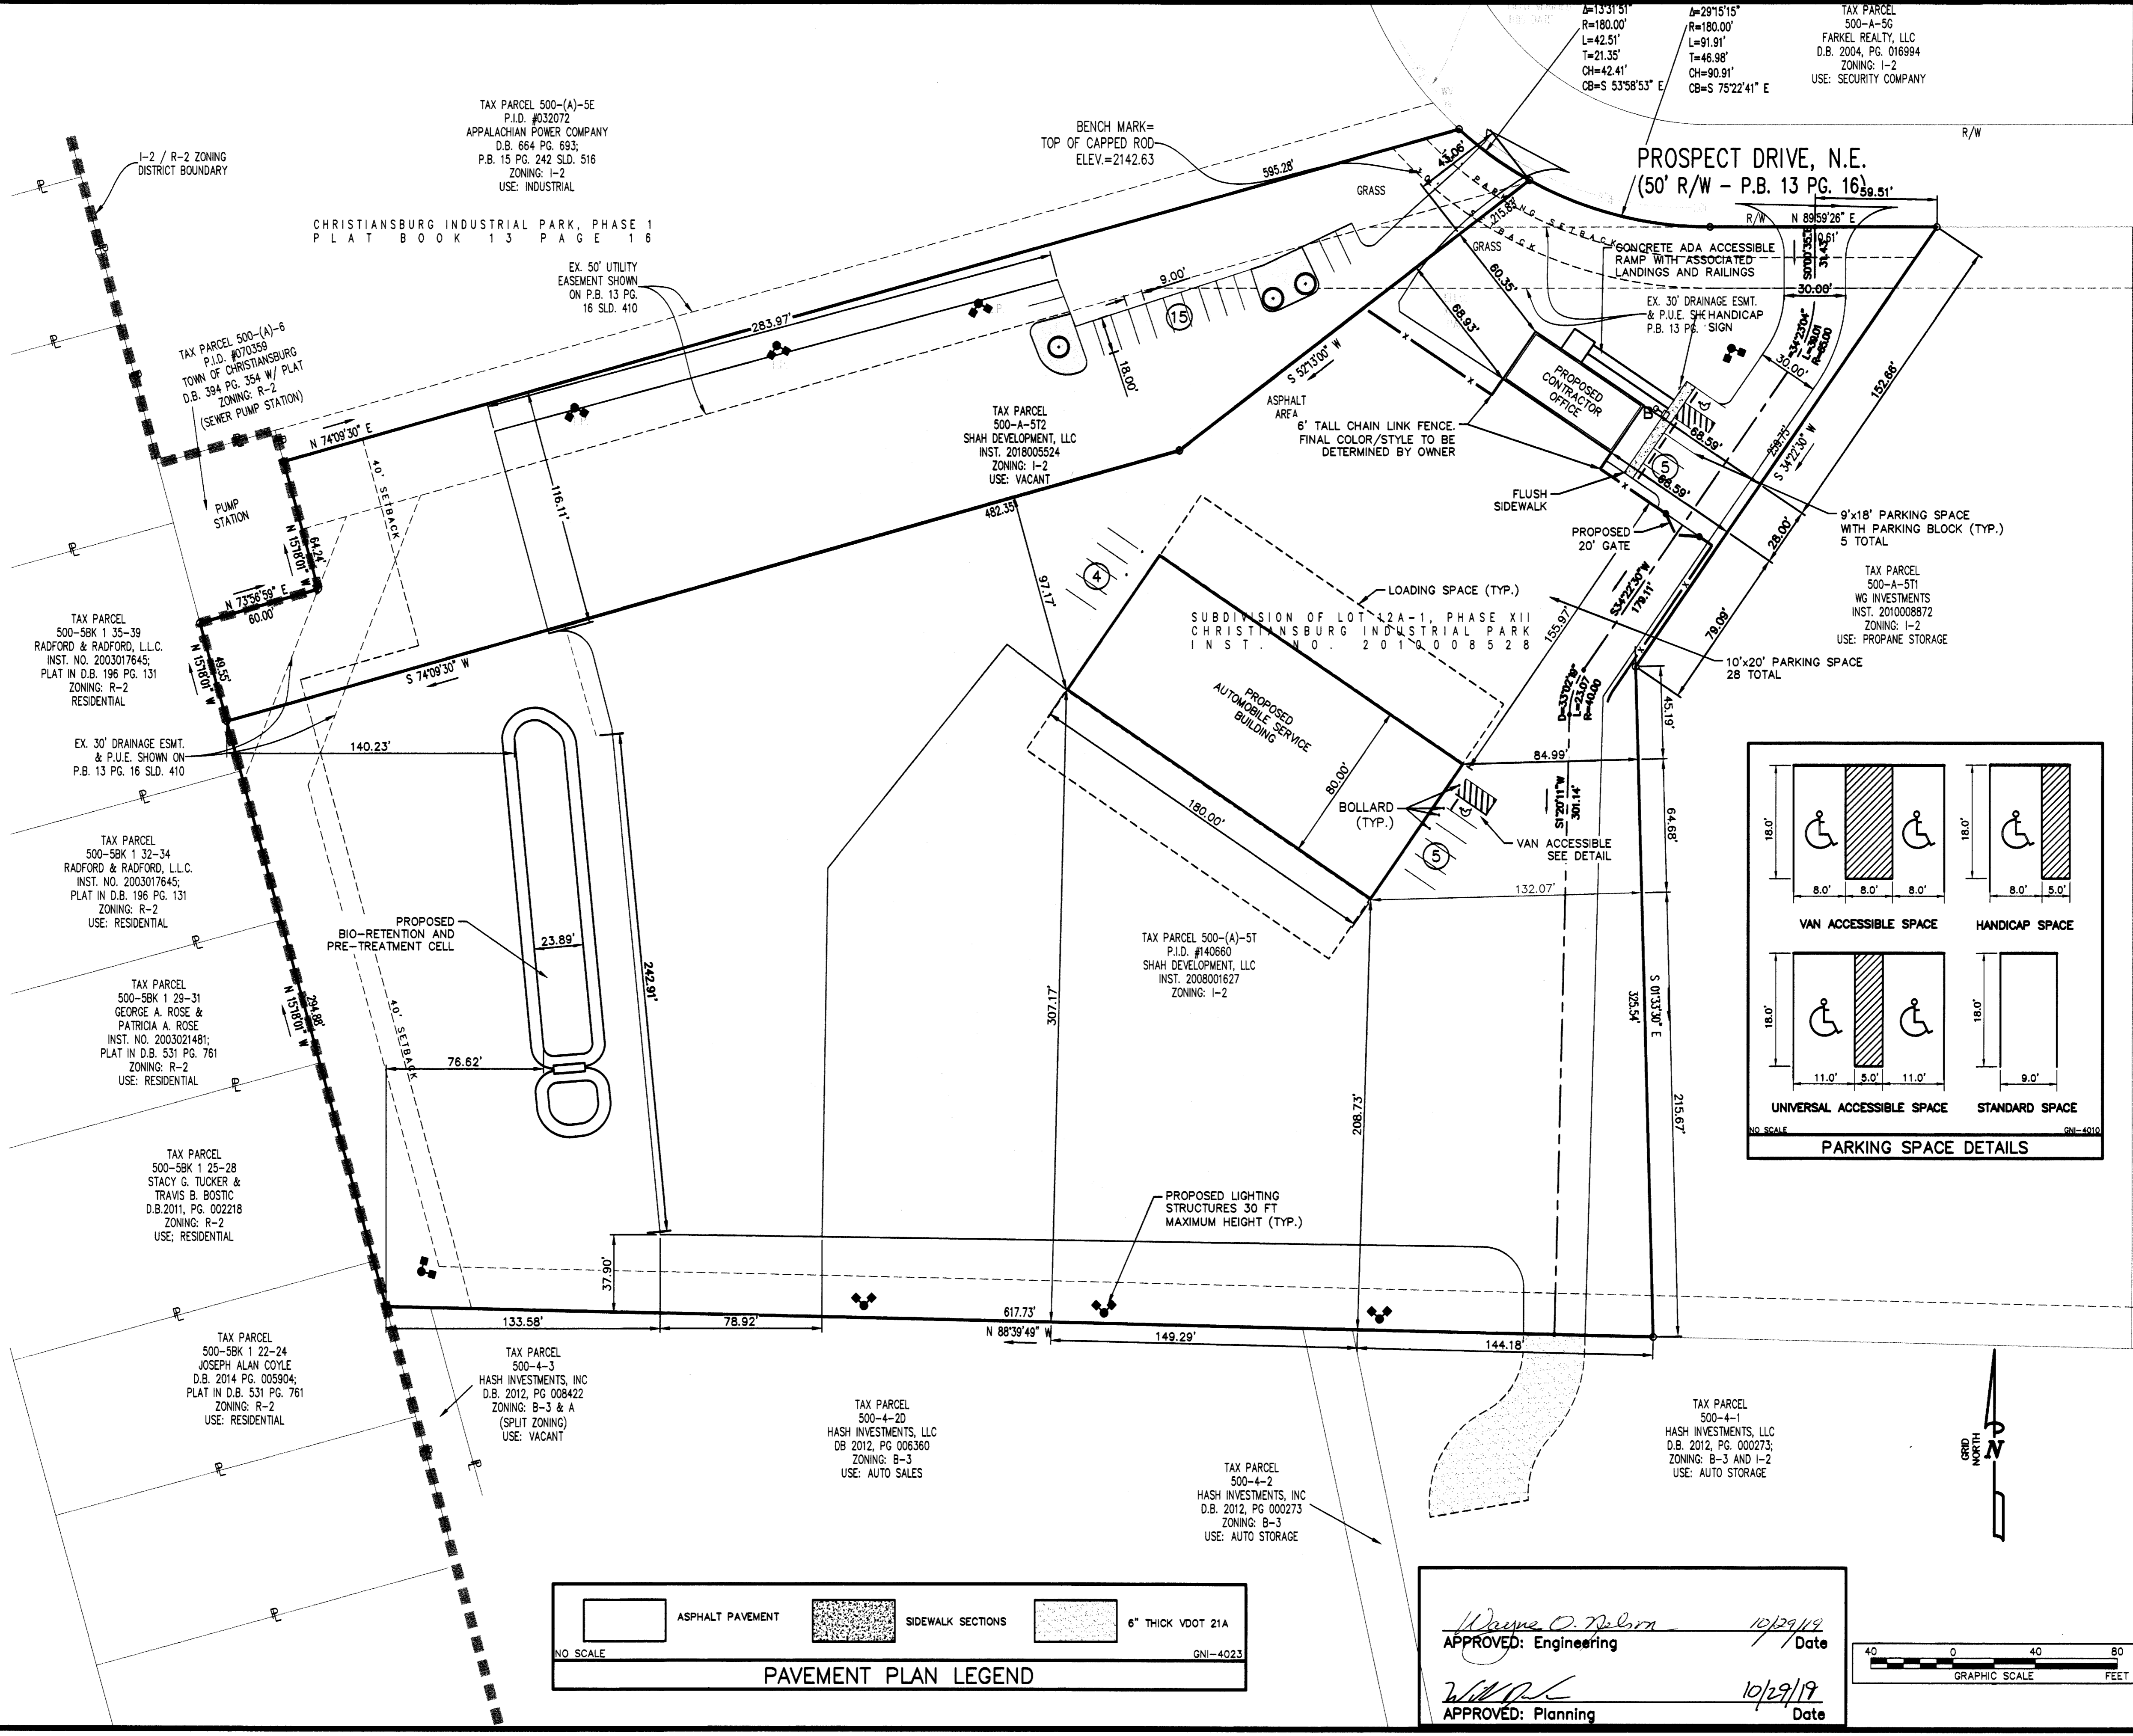


Wayne O. Nelson
 APPROVED: Engineering 10/29/19 Date
[Signature]
 APPROVED: Planning 10/29/19 Date

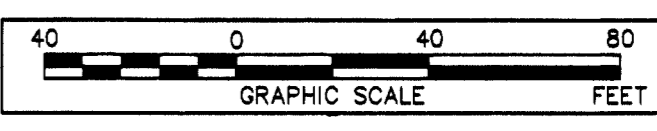

GAY AND NEEL, INC.
 ENGINEERING • LAND PLANNING • SURVEYING
 1260 Radford Street
 Christiansburg, Virginia 24073
 Phone: (540) 381-6011
 Fax: (540) 381-2773
 Email: info@gayandneel.com
 Web: www.gayandneel.com

The drawing, design, and digital files relating to this project are the property of Gay and Neel, Inc. The reproduction, copying, or other use of this drawing without GNI's written consent is prohibited.

**SHAH DEVELOPMENT, LLC
 2265 PROSPECT DRIVE N.E.
 SITE DEVELOPMENT PLAN**

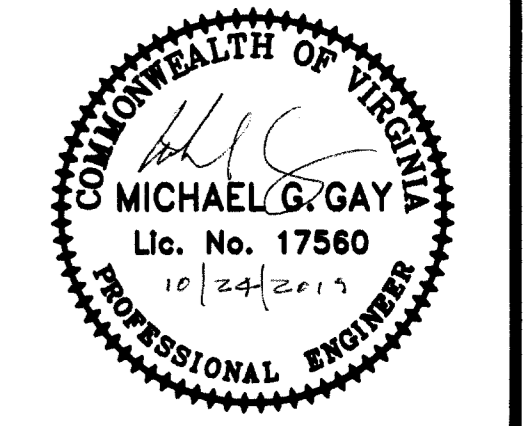

REVISIONS		
NO.	COMMENTS	DATE
△	SITE REVISIONS	08/14/2019
△	SITE REVISIONS	08/28/2019

PROJECT TEAM	
RE	JOHN T. NEEL, PE
PM	MICHAEL G. GAY, P.E.
DESIGN	TES/LHS
ISSUE DATE	
02/24/2017	
GNI JOB NO.	
1755.2	
SHEET TITLE	
SITE LAYOUT AND DIMENSION PLAN	
SHEET NUMBER	
C2-01	