




BALZER & ASSOCIATES
PLANNERS / ARCHITECTS
ENGINEERS / SURVEYORS


Roanoke / Richmond
New River Valley / Staunton
Harrisonburg / Lynchburg
www.balzer.cc
80 College Street
Suite H
Christiansburg, VA 24073
540.381.4290

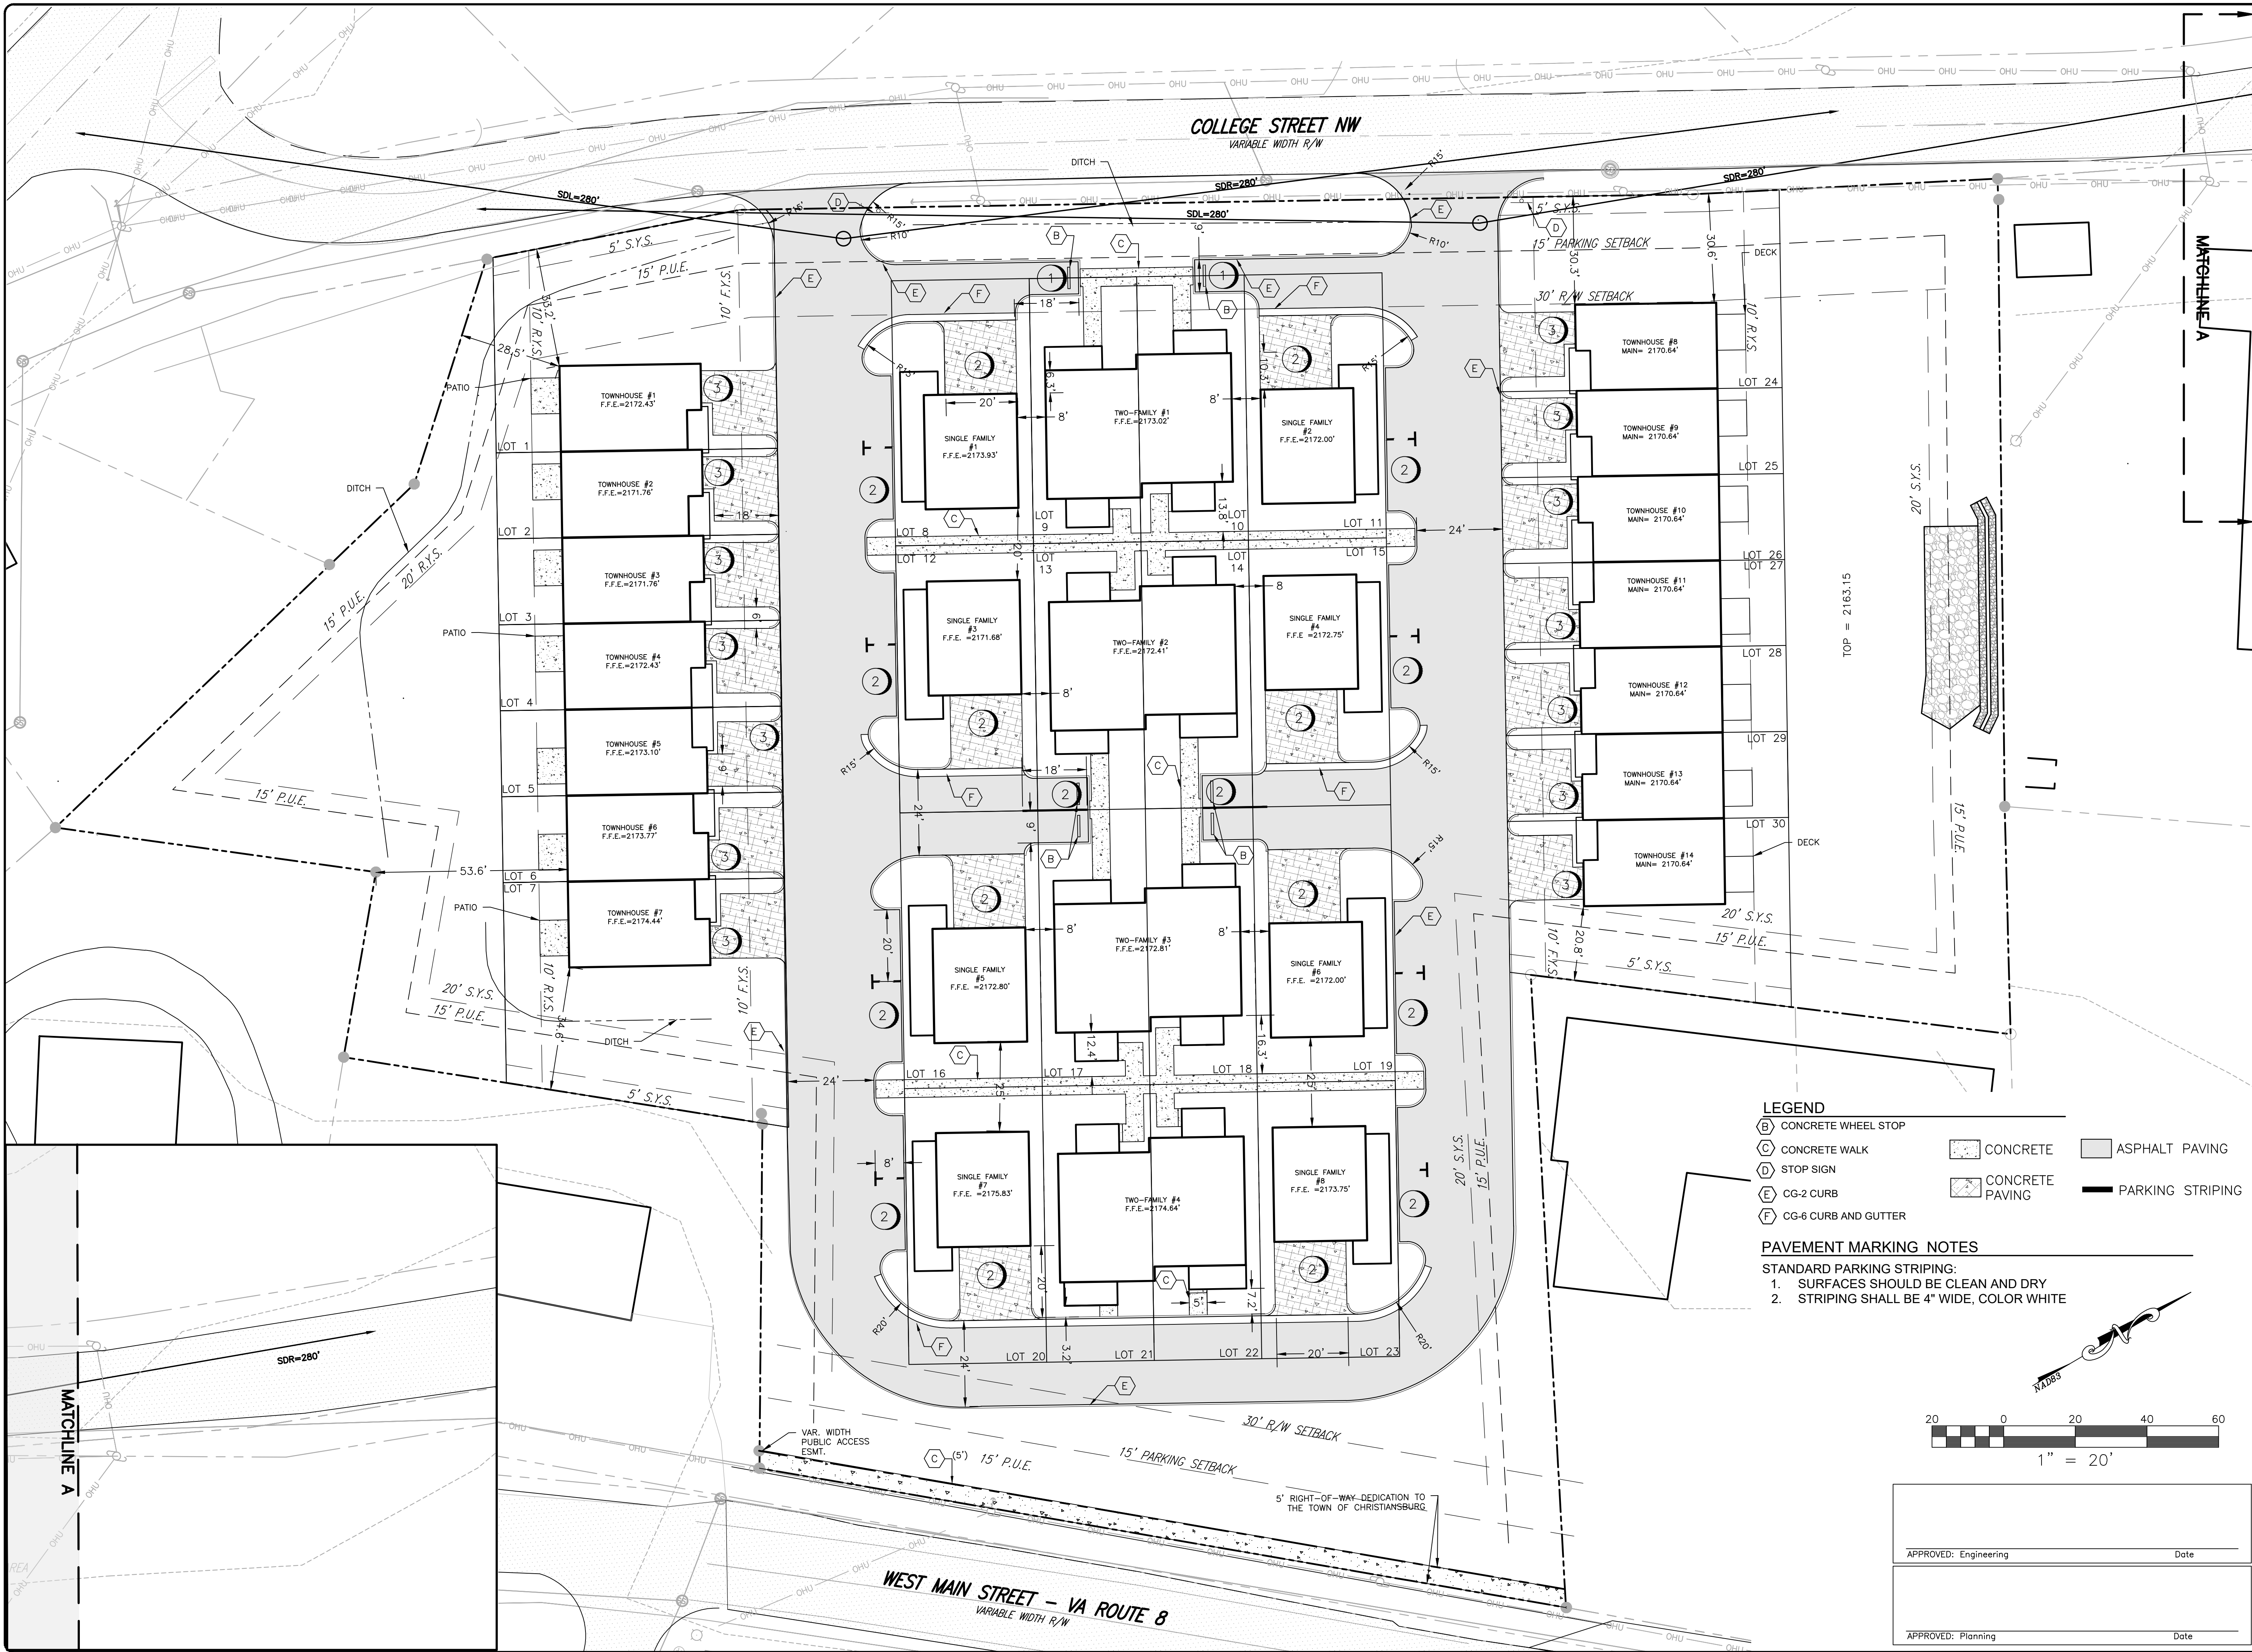

LEGEND

(B) CONCRETE WHEEL STOP	CONCRETE	ASPHALT PAVING
(C) CONCRETE WALK	CONCRETE PAVING	PARKING STRIPING
(D) STOP SIGN		
(E) CG-2 CURB		
(F) CG-6 CURB AND GUTTER		

PAVEMENT MARKING NOTES
STANDARD PARKING STRIPING:
1. SURFACES SHOULD BE CLEAN AND DRY
2. STRIPING SHALL BE 4" WIDE, COLOR WHITE

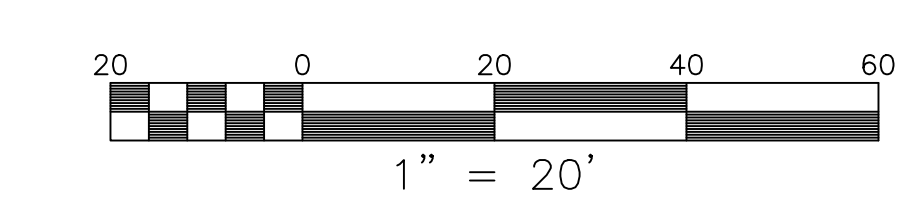

APPROVED: Engineering _____ Date _____

APPROVED: Planning _____ Date _____

SHAH COLLEGE STREET
1145 WEST MAIN STREET
LAYOUT AND DIMENSIONS PLAN

DRAWN BY: SJW
DESIGNED BY: SJW
CHECKED BY: SMS
DATE: 9/2/2021
SCALE: 1" = 20'
REVISIONS:

C5
PROJECT NO. 24200062.00

J:\2020\24200062.00\B1 - AGERS PROPERTY\CD\24200062.00\2421 - SHAH - AGERS CONSTRUCTION.dwg PLOTTED: 9/3/2021 11:58 AM