



X:\Drawings\2018\Engineering\Design\Plans\2018_Site_C2_Site_Layout_Plan.dwg
 C2-01 SITE LAYOUT AND DIMENSIONAL PLAN - SOFTBALL, 03/07/2018 1:34:09 PM, Miesler, AutoCAD PDF (General Documentation).pc3, 1:1

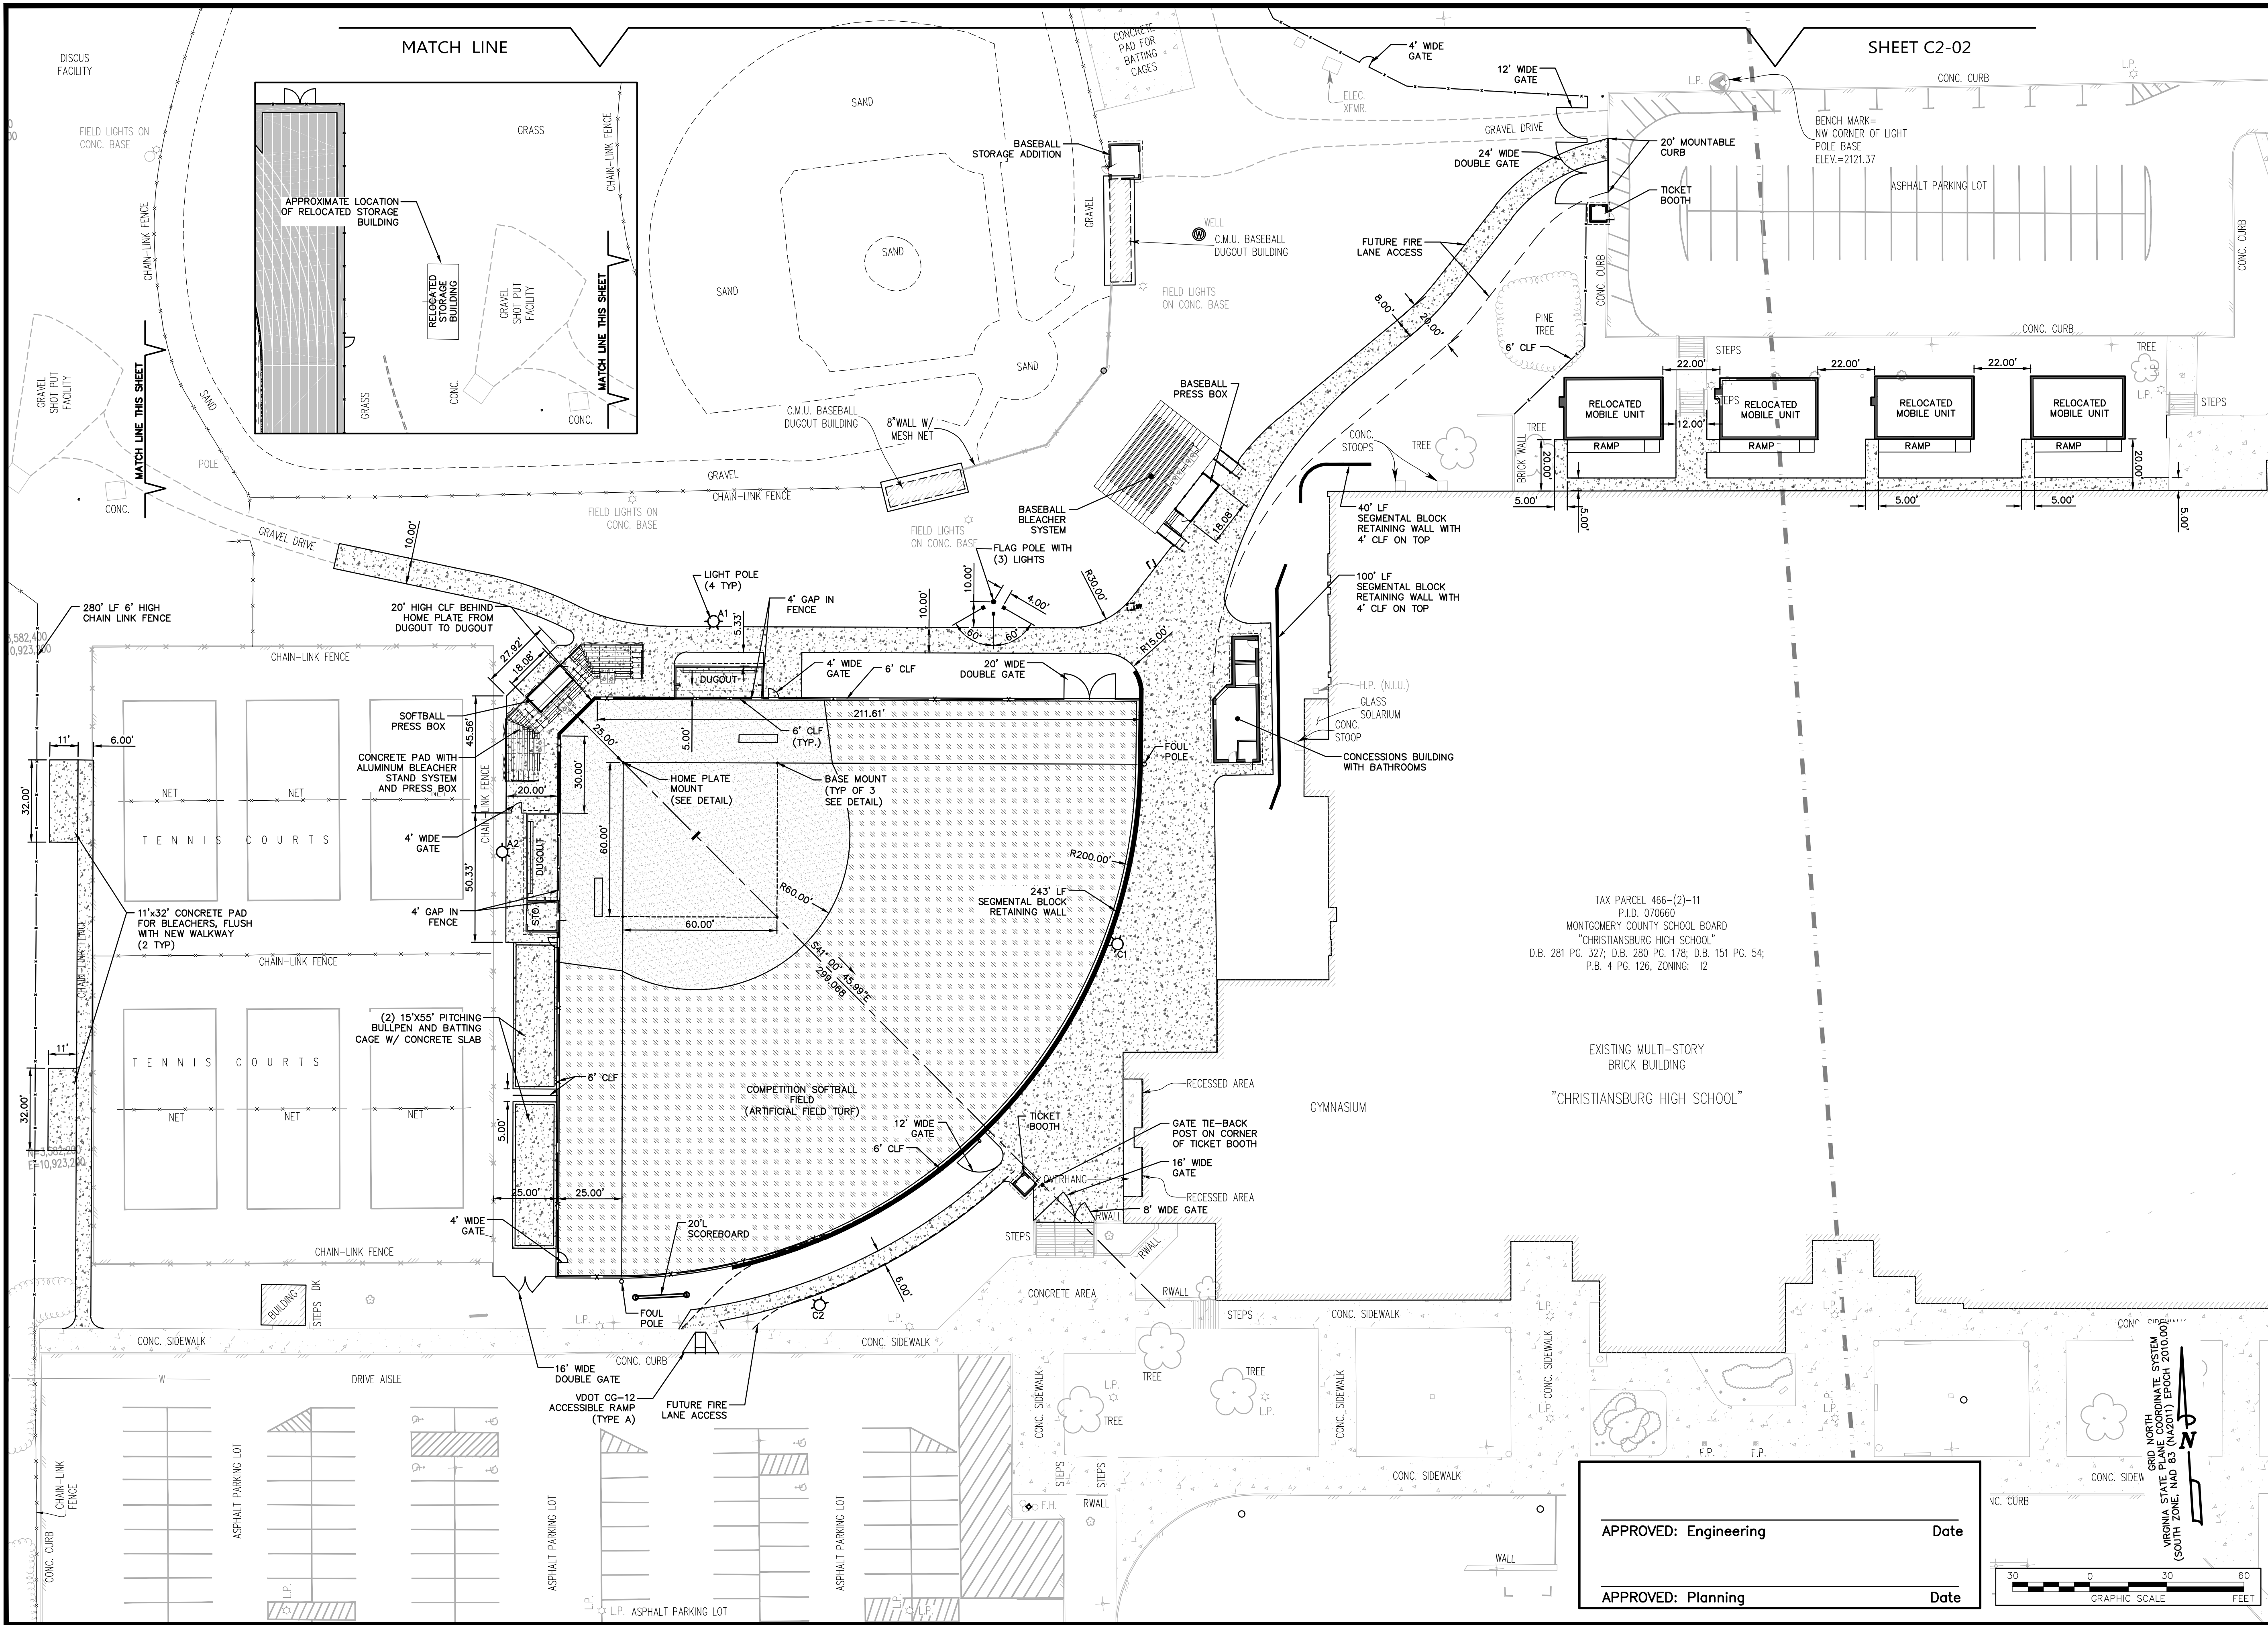

TAX PARCEL 466-(2)-11
 P.I.D. 070660
 MONTGOMERY COUNTY SCHOOL BOARD
 "CHRISTIANSBURG HIGH SCHOOL"
 D.B. 281 PG. 327; D.B. 280 PG. 178; D.B. 151 PG. 54;
 P.B. 4 PG. 126, ZONING: I2

EXISTING MULTI-STORY
 BRICK BUILDING
 "CHRISTIANSBURG HIGH SCHOOL"

APPROVED: Engineering Date
 APPROVED: Planning Date

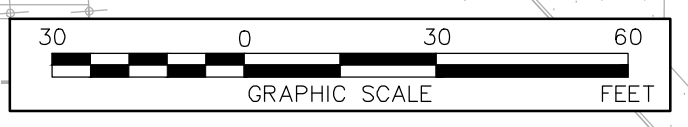

GRID NORTH
 VIRGINIA STATE PLANE COORDINATE SYSTEM
 (SOUTH ZONE, NAD 83 (NA2011) EPOCH 2010.00)

25 YEARS GAY AND NEEL, INC.
 ENGINEERING • LAND PLANNING • SURVEYING

1260 Radford Street
 Christiansburg, Virginia 24073

Phone: (540) 381-6011
 Fax: (540) 381-2773
 Email: info@gayandneel.com
 Web: www.gayandneel.com

The drawing, design, and digital files relating to this project are the property of Gay and Neel, Inc. The reproduction, copying, or other use of this drawing without GNI's written consent is prohibited.

**CHRISTIANSBURG HIGH SCHOOL
 ATHLETIC IMPROVEMENTS
 PHASE II**

TOWN OF CHRISTIANSBURG, VIRGINIA

COMMONWEALTH OF VIRGINIA
 TREVOR M. KIMZEY
 Lic. No. 036354
 03/07/18
 PROFESSIONAL ENGINEER

REVISIONS		
NO.	COMMENTS	DATE


PROJECT TEAM	
PI	TREVOR M. KIMZEY, PE
PM	MATTHEW P. TOMLINSON, P.E.
DESIGN	MBL, JWM
ISSUE DATE	
03/07/2018	
GNI JOB NO.	
2808.0	
SHEET TITLE	
SITE LAYOUT AND DIMENSIONAL PLAN	
SHEET NUMBER	
C2-01	

X:\Drawings\2808\ENGINEERING\Design\Plans\Sheets\2808_Site_C2_Site_Layout_Plan.dwg
 C2-02 SITE LAYOUT AND DIMENSIONAL PLAN - SOFTBALL, 03/07/2018 1:34:19 PM, Miesler, AutoCAD PDF (General Documentation).pc3, 1:1

The drawing, design, and digital files relating to this project are the property of Gay and Neel, Inc. The reproduction, copying, or other use of this drawing without GNI's written consent is prohibited.

CHRISTIANSBURG HIGH SCHOOL ATHLETIC IMPROVEMENTS PHASE II


TOWN OF CHRISTIANSBURG, VIRGINIA

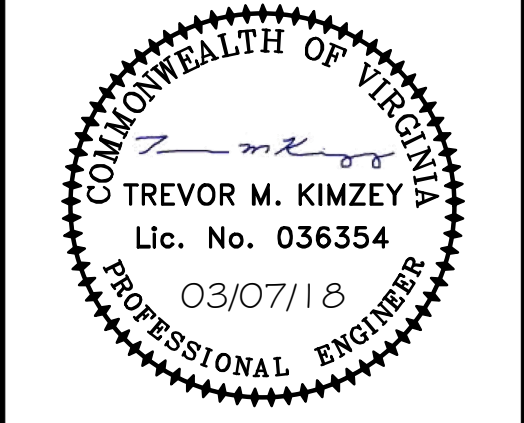

REVISIONS		
NO.	COMMENTS	DATE


PROJECT TEAM	
PI	TREVOR M. KIMZEY, PE
PM	MATTHEW P. TOMLINSON, P.E.
DESIGN	MBL, JWM

ISSUE DATE	03/07/2018
GNI JOB NO.	2808.0
SHEET TITLE	SITE LAYOUT AND DIMENSIONAL PLAN
SHEET NUMBER	C2-02

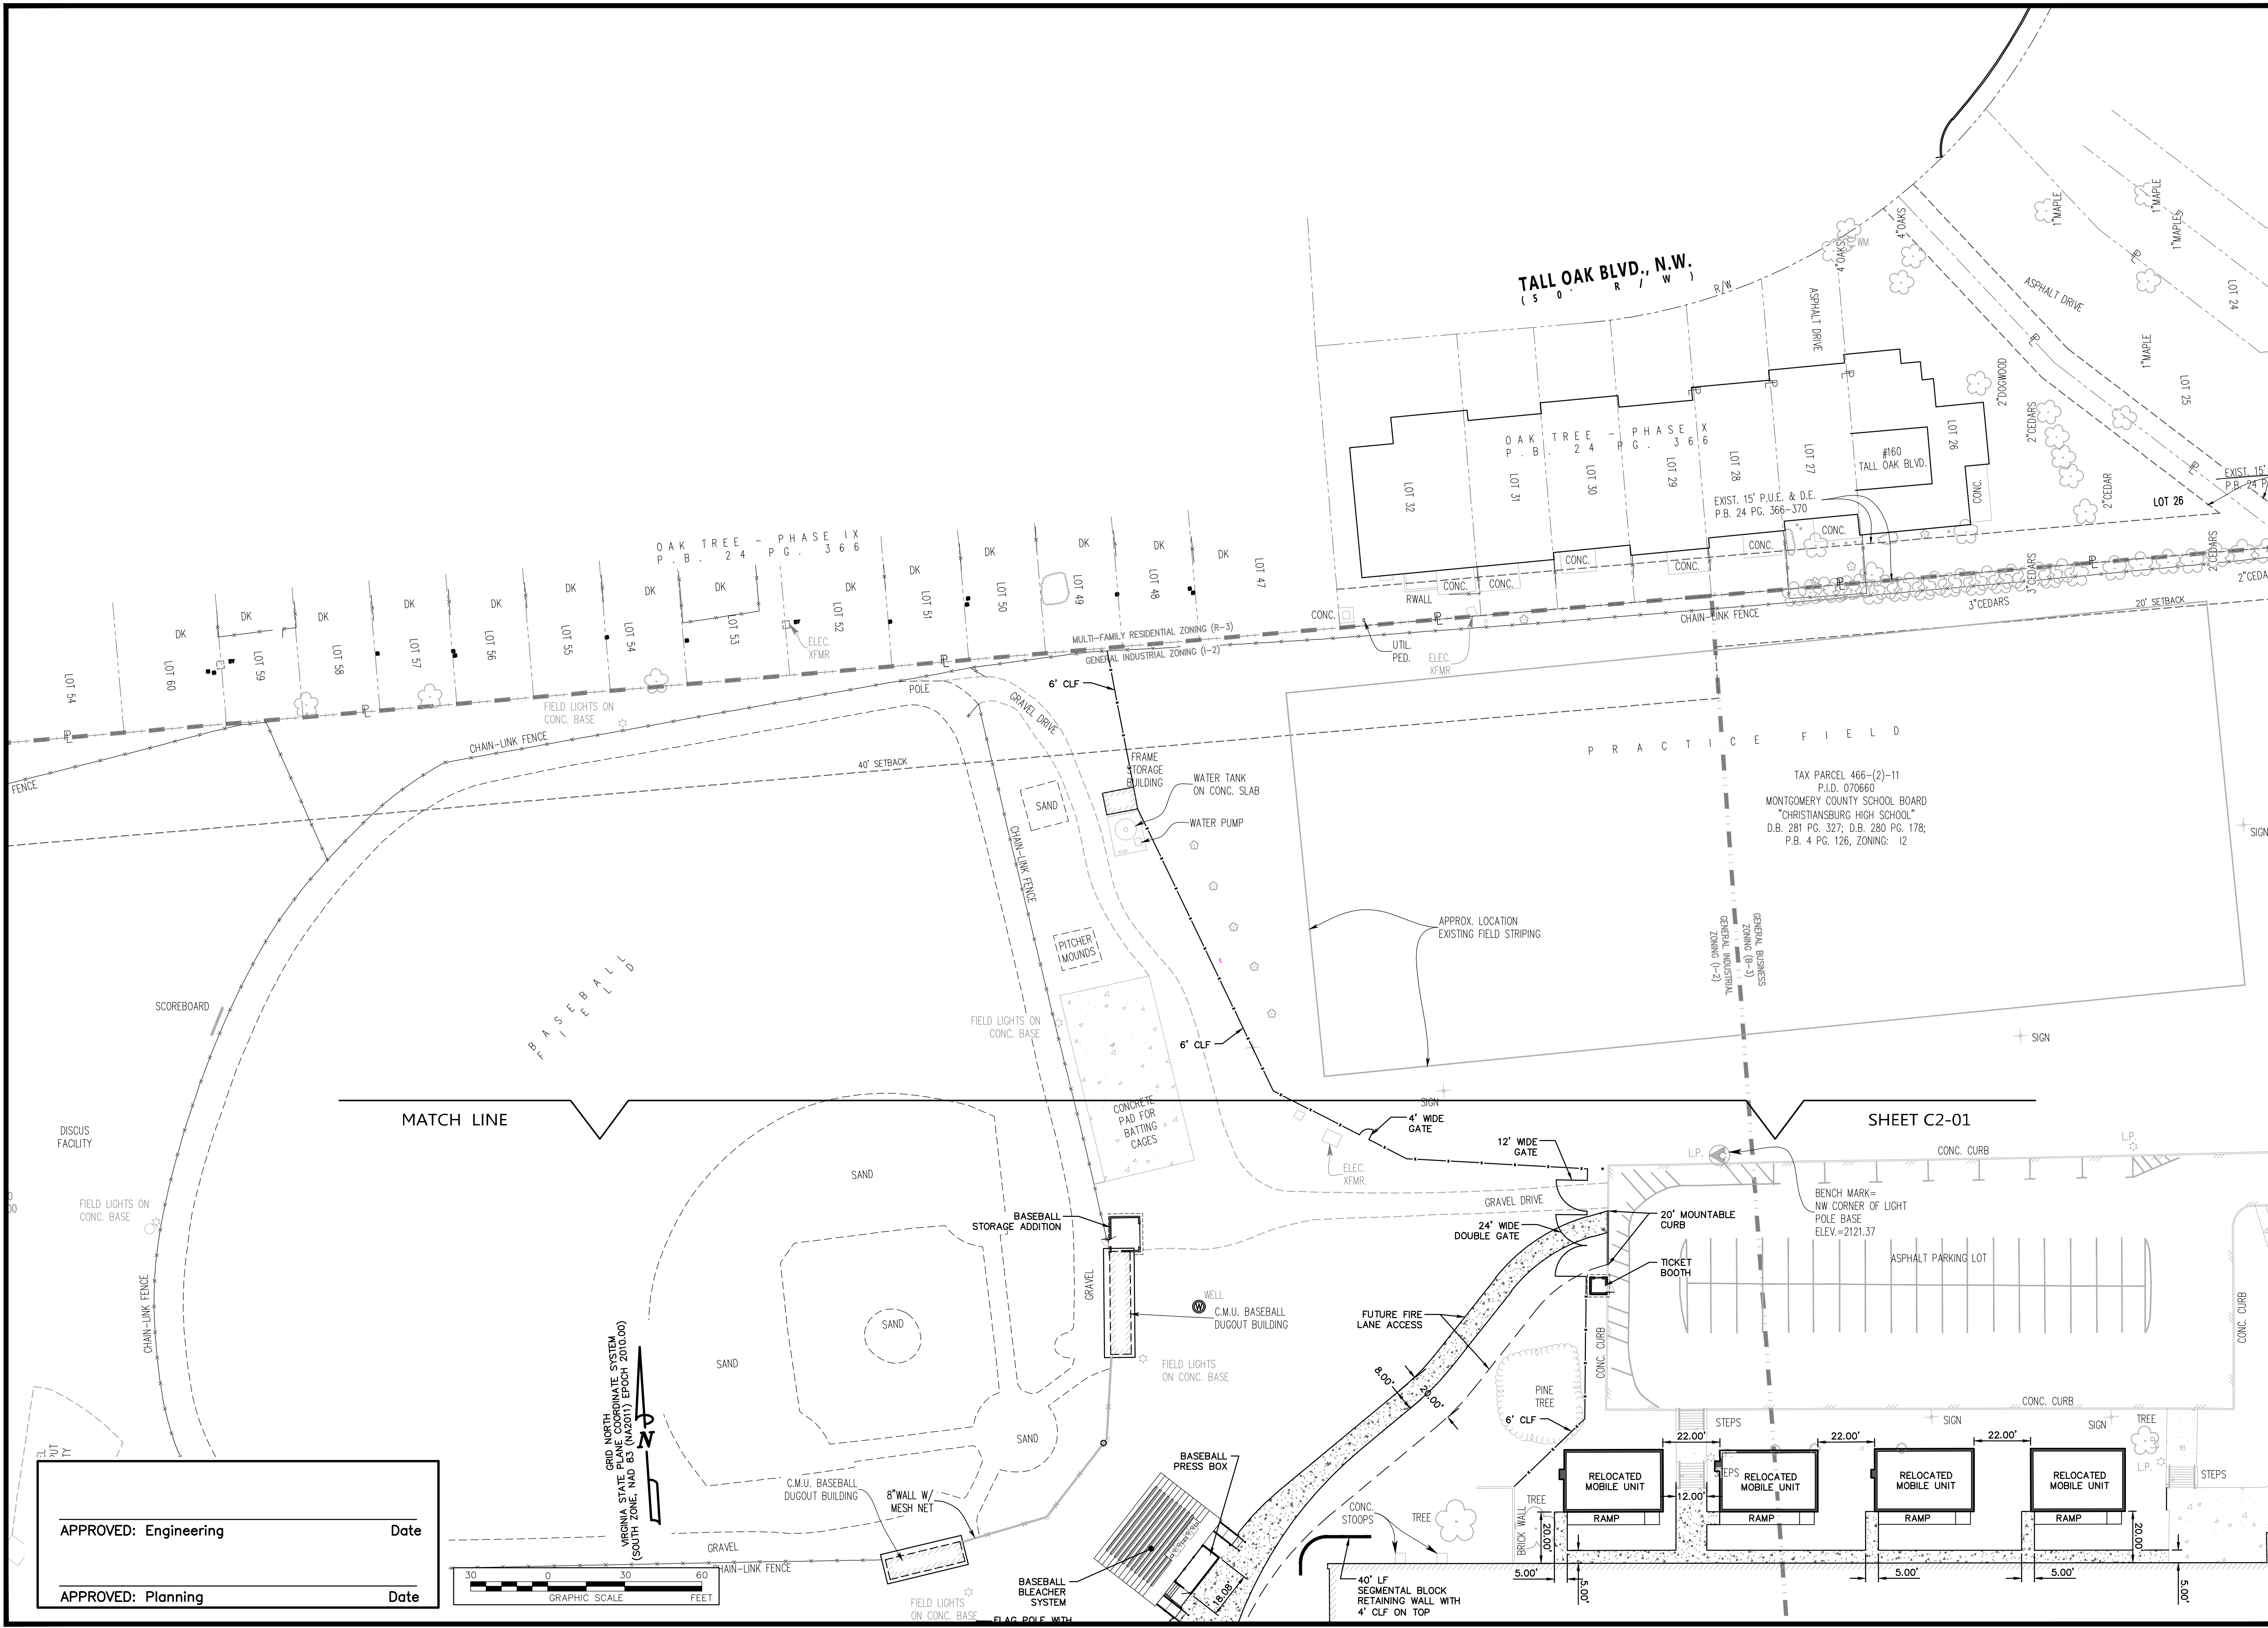

APPROVED: Engineering _____ Date _____

APPROVED: Planning _____ Date _____

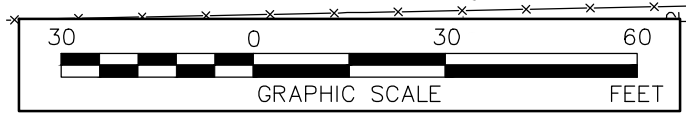

GRID NORTH
 VIRGINIA STATE PLANE COORDINATE SYSTEM
 (SOUTH ZONE, NAD 83 (NAZ01U) EPOCH=2010.00)

MATCH LINE

SHEET C2-01

GRAPHIC SCALE FEET