



X:\Drawings\2018\Engineering\Design\Plans\2018_Site_C2_Site_Layout_Plan.dwg
C2-01 SITE LAYOUT AND DIMENSIONAL PLAN - SOFTBALL, 03/22/2018 8:08:37 AM, Miesler, AutoCAD PDF (General Documentation).pc3, 1:1

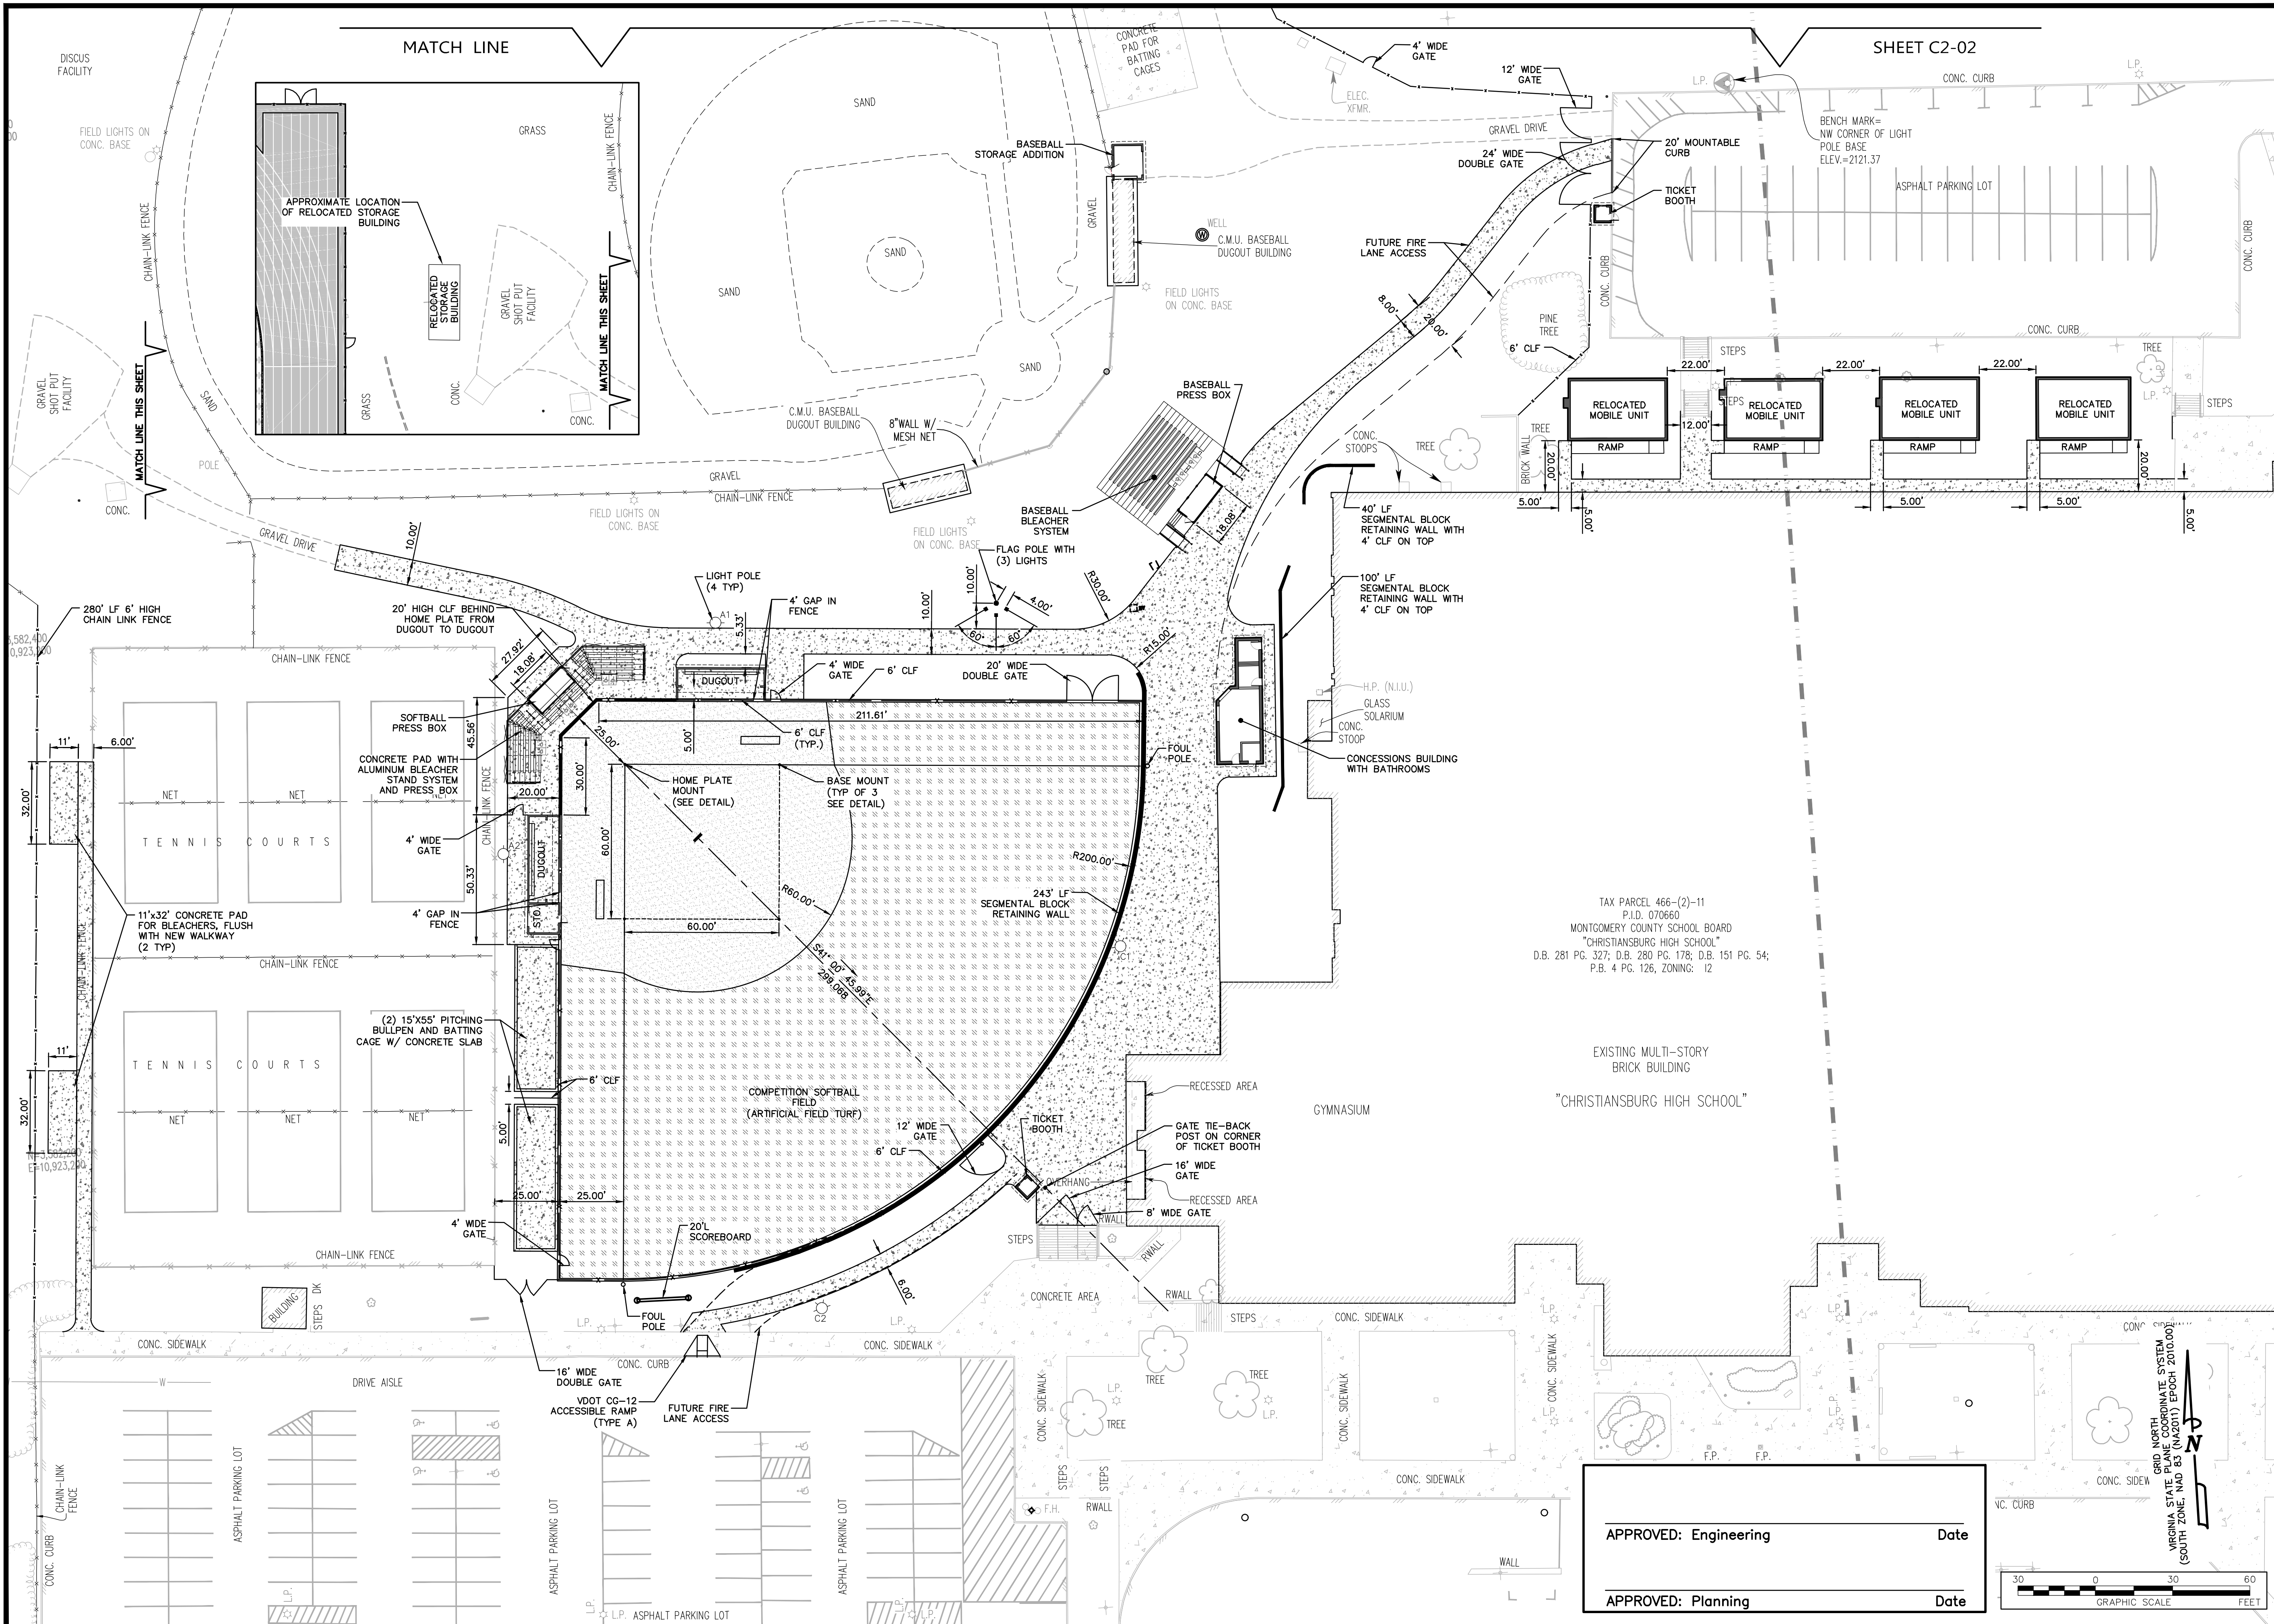

TAX PARCEL 466-(2)-11
P.I.D. 070660
MONTGOMERY COUNTY SCHOOL BOARD
"CHRISTIANSBURG HIGH SCHOOL"
D.B. 281 PG. 327; D.B. 280 PG. 178; D.B. 151 PG. 54;
P.B. 4 PG. 126, ZONING: I2

EXISTING MULTI-STORY
BRICK BUILDING
"CHRISTIANSBURG HIGH SCHOOL"

APPROVED: Engineering Date
APPROVED: Planning Date

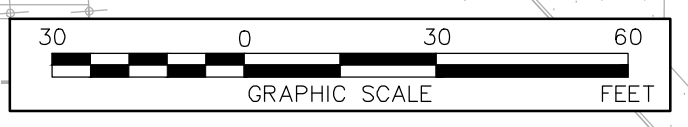

GRID NORTH
VIRGINIA STATE PLANE COORDINATE SYSTEM
(SOUTH ZONE, NAD 83 (NA2011) EPOCH 2010.00)

25 YEARS GAY AND NEEL, INC.
ENGINEERING • LAND PLANNING • SURVEYING

1260 Radford Street
Christiansburg, Virginia 24073

Phone: (540) 381-6011
Fax: (540) 381-2773
Email: info@gayandneel.com
Web: www.gayandneel.com

The drawing, design, and digital files relating to this project are the property of Gay and Neel, Inc. The reproduction, copying, or other use of this drawing without GNI's written consent is prohibited.

CHRISTIANSBURG HIGH SCHOOL ATHLETIC IMPROVEMENTS PHASE II

TOWN OF CHRISTIANSBURG, VIRGINIA

COMMONWEALTH OF VIRGINIA
TREVOR M. KIMZEY
Lic. No. 036354
04/09/18
PROFESSIONAL ENGINEER

REVISIONS		
NO.	COMMENTS	DATE

PROJECT TEAM	
PI	TREVOR M. KIMZEY, PE
PM	MATTHEW P. TOMLINSON, P.E.
DESIGN	MBL, JWM
ISSUE DATE	
03/22/2018	
GNI JOB NO.	
2808.0	
SHEET TITLE	
SITE LAYOUT AND DIMENSIONAL PLAN	
SHEET NUMBER	
C2-01	