



TAYLOR ST. N.W.
(40' R/W)

DEPOT ST. N.W.
(VARIABLE R/W)

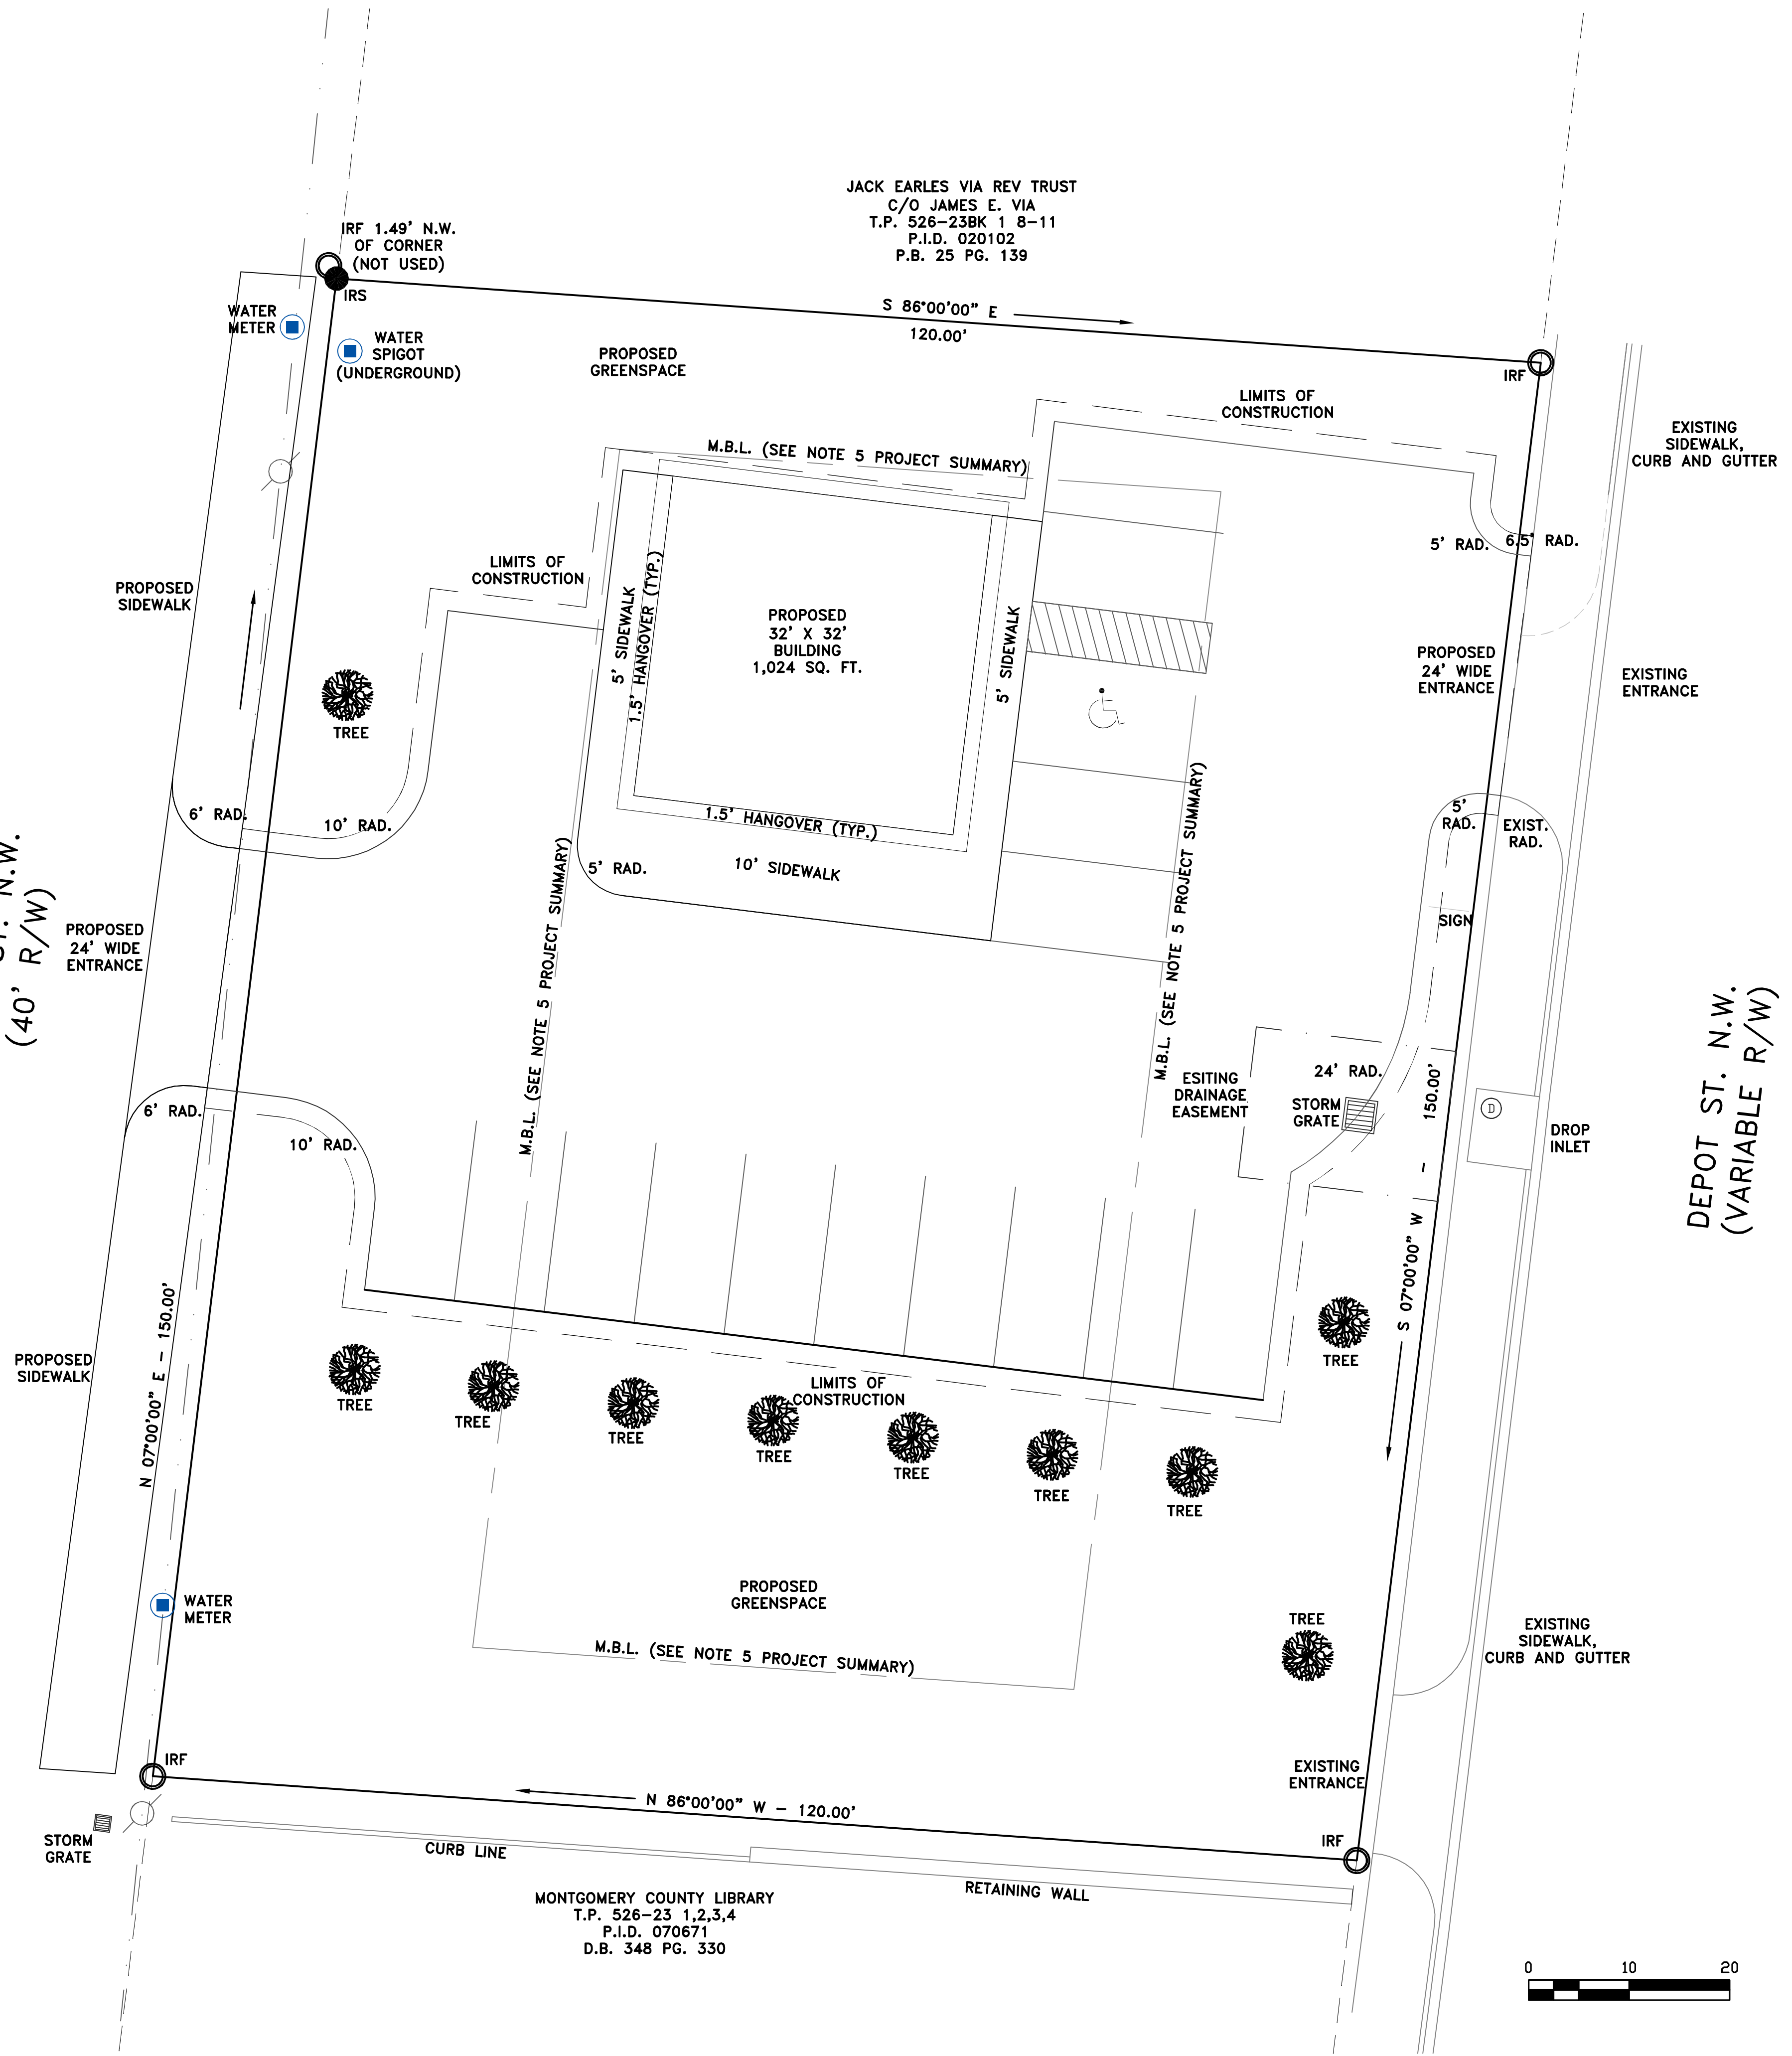

JACK EARLES VIA REV TRUST
C/O JAMES E. VIA
T.P. 526-23BK 1 8-11
P.I.D. 020102
P.B. 25 PG. 139

MONTGOMERY COUNTY LIBRARY
T.P. 526-23 1,2,3,4
P.I.D. 070671
D.B. 348 PG. 330

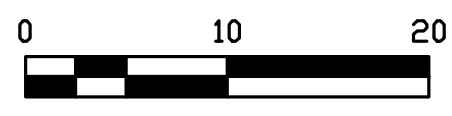

POPPY'S, LLC.

315 DEPOT STREET
Christiansburg, Virginia

SHEET
2
OF
2

Engineer's Stamp

Engineer's Stamp